



ENTRÉPLAN

1:100

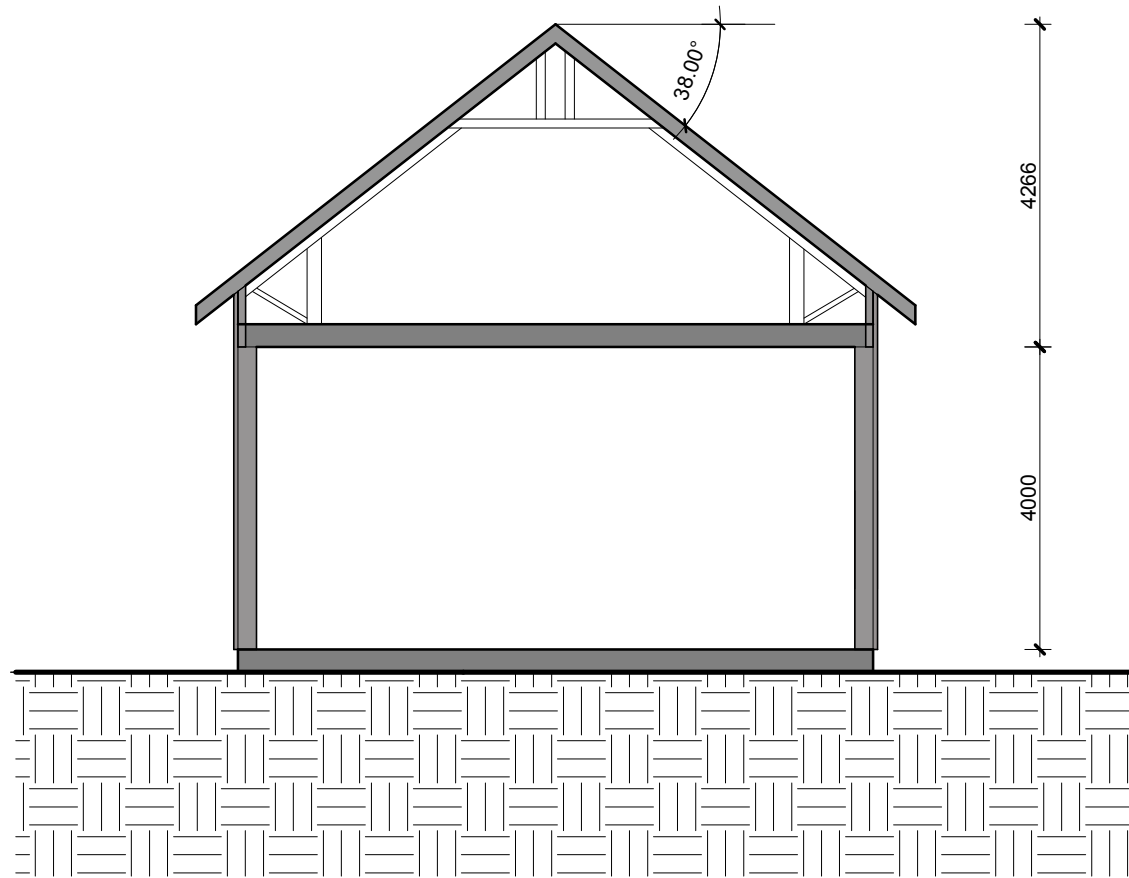


SEKTION A-A

1:100

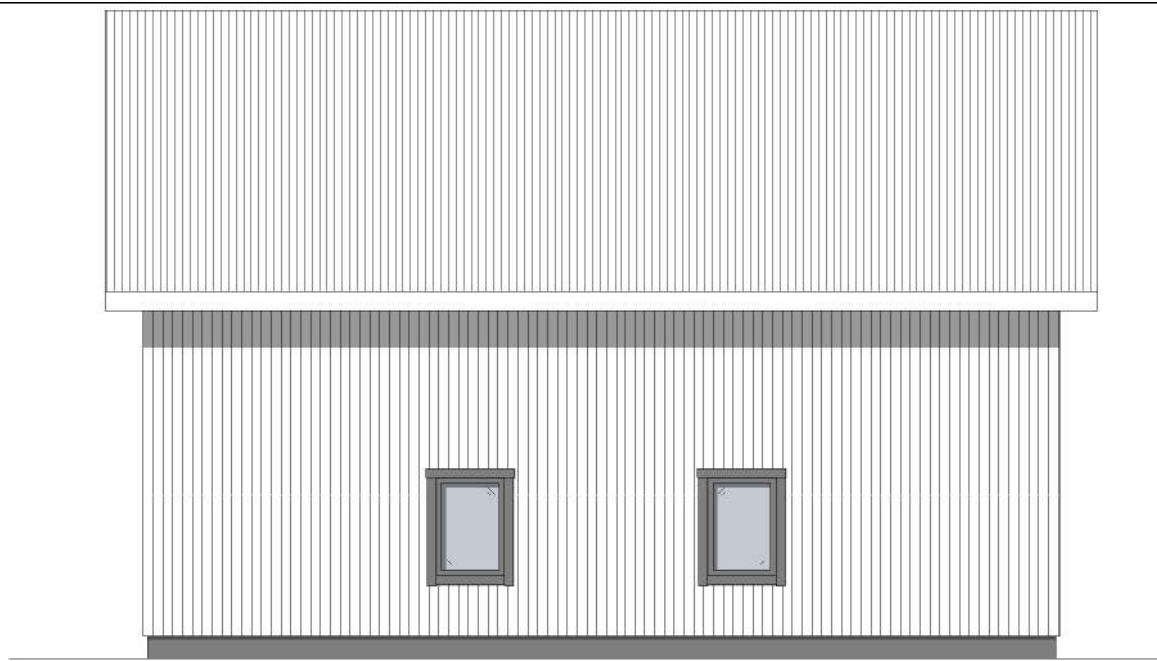


SÖDER

1:100

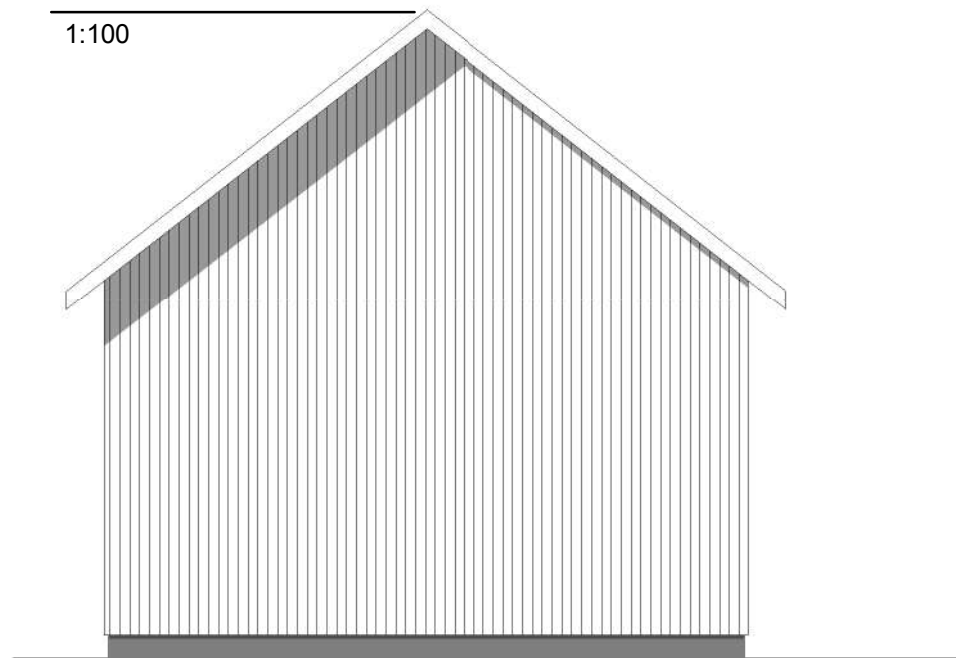


ÖSTER

1:100

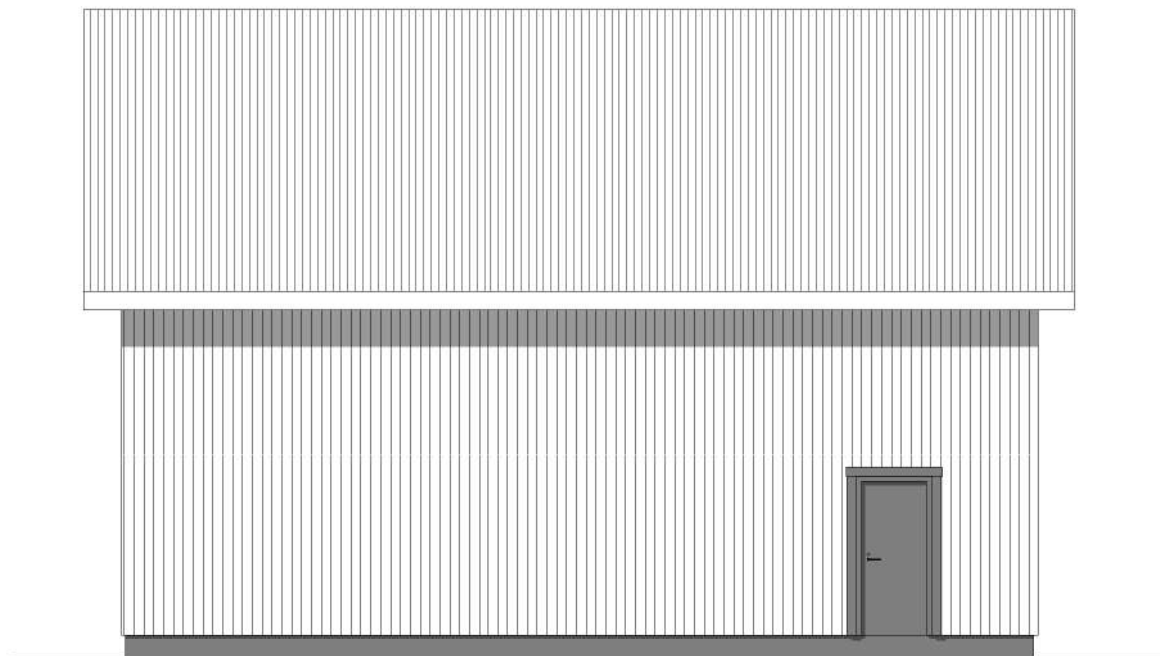


NORR

1:100

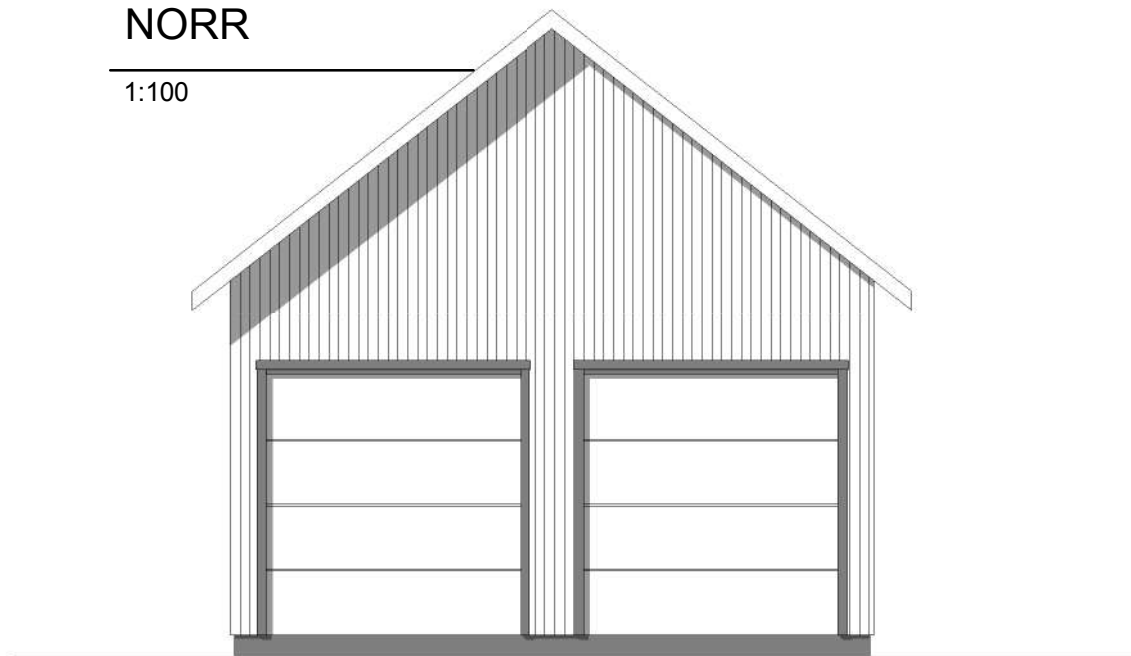

VÄSTER

1:100

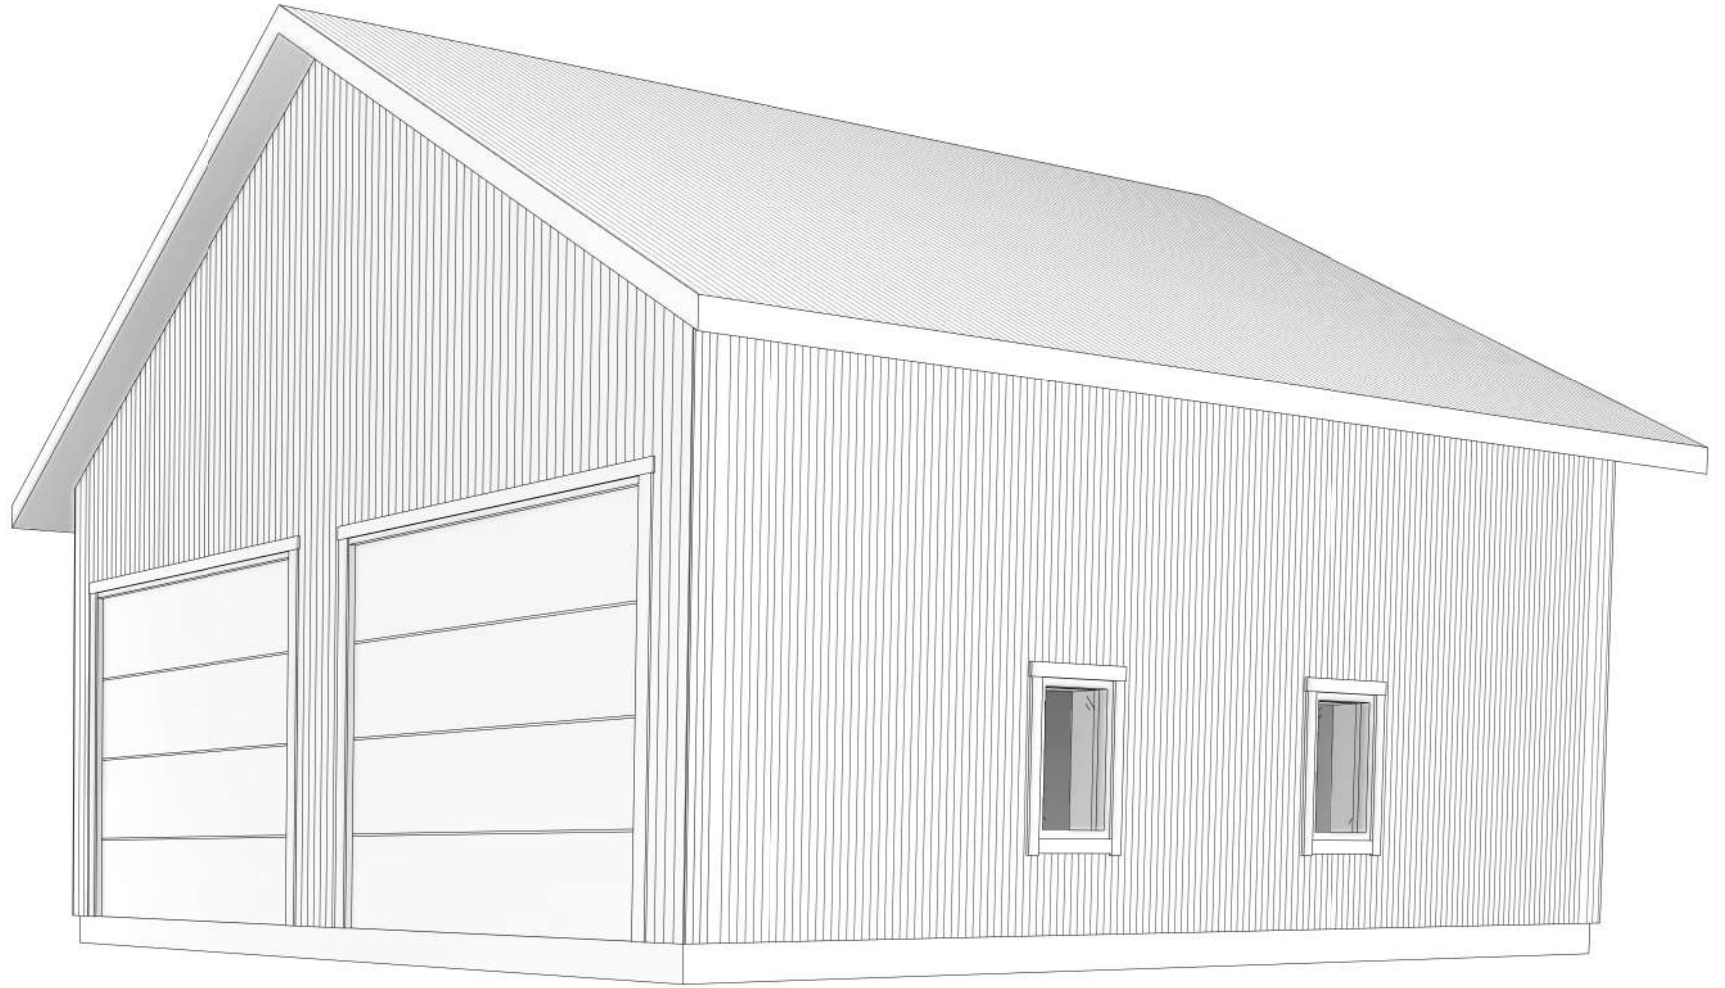

3D RITNING



