



BACKEBÖL 1:452 / 1:619

NYBYGGNATION

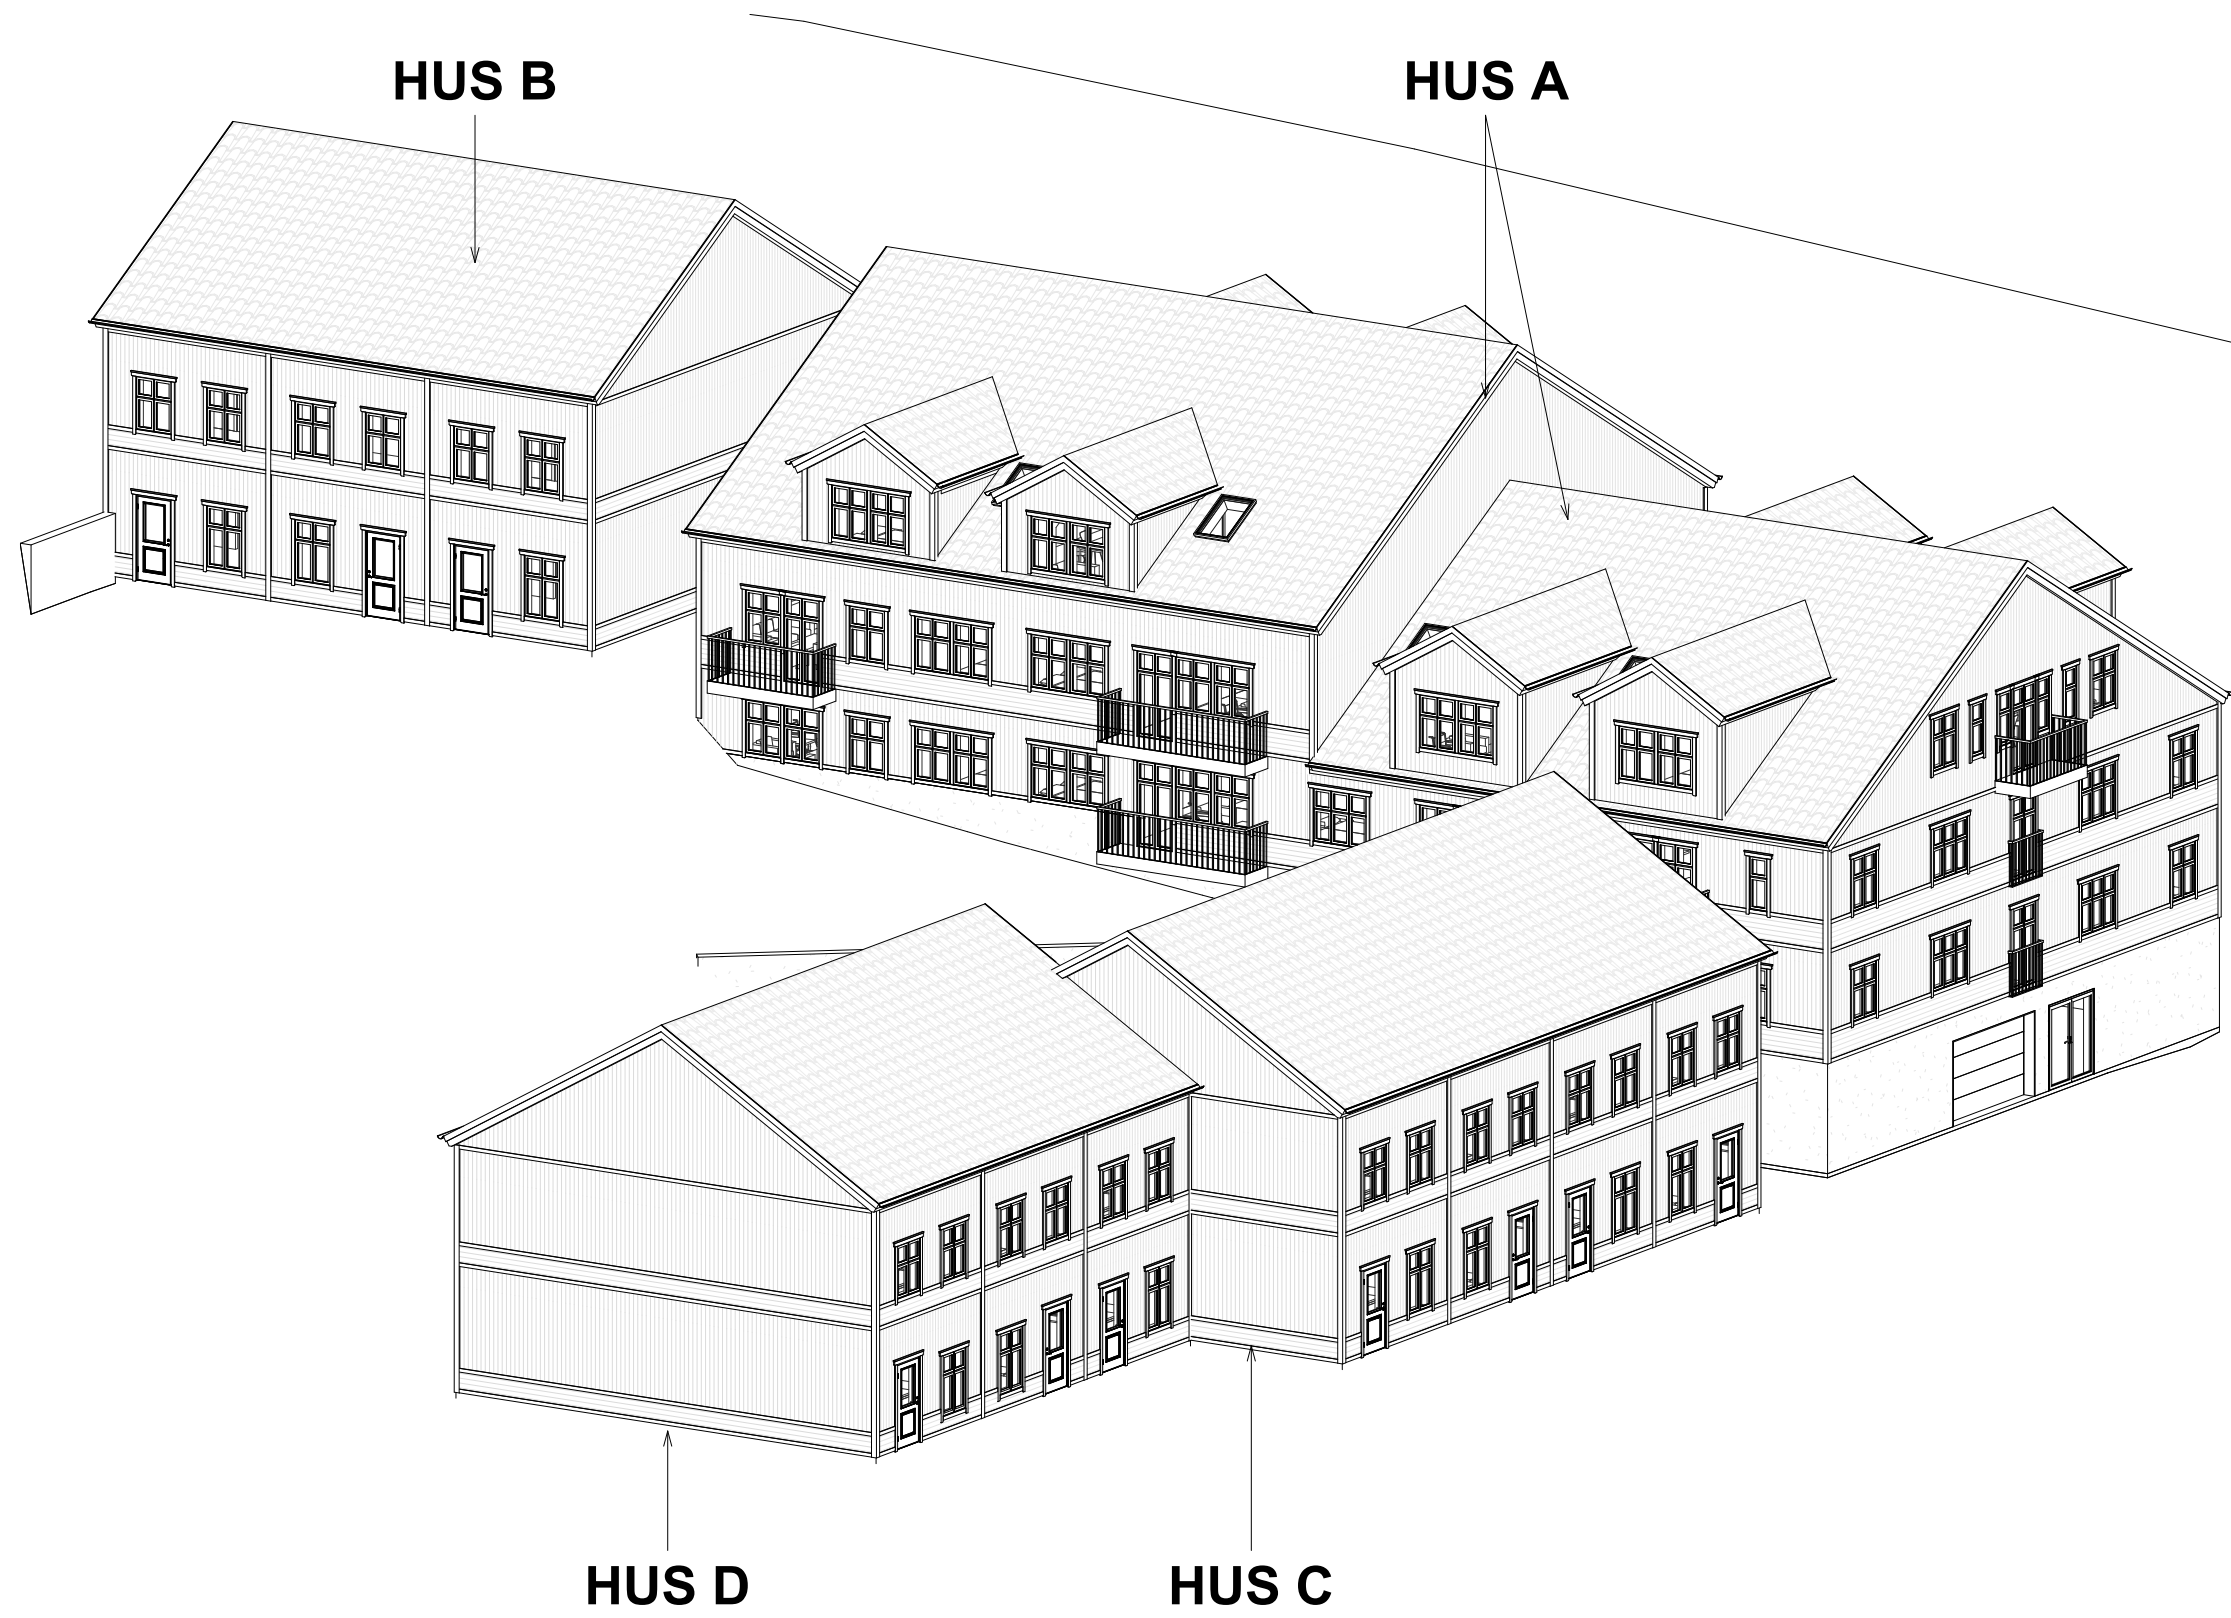



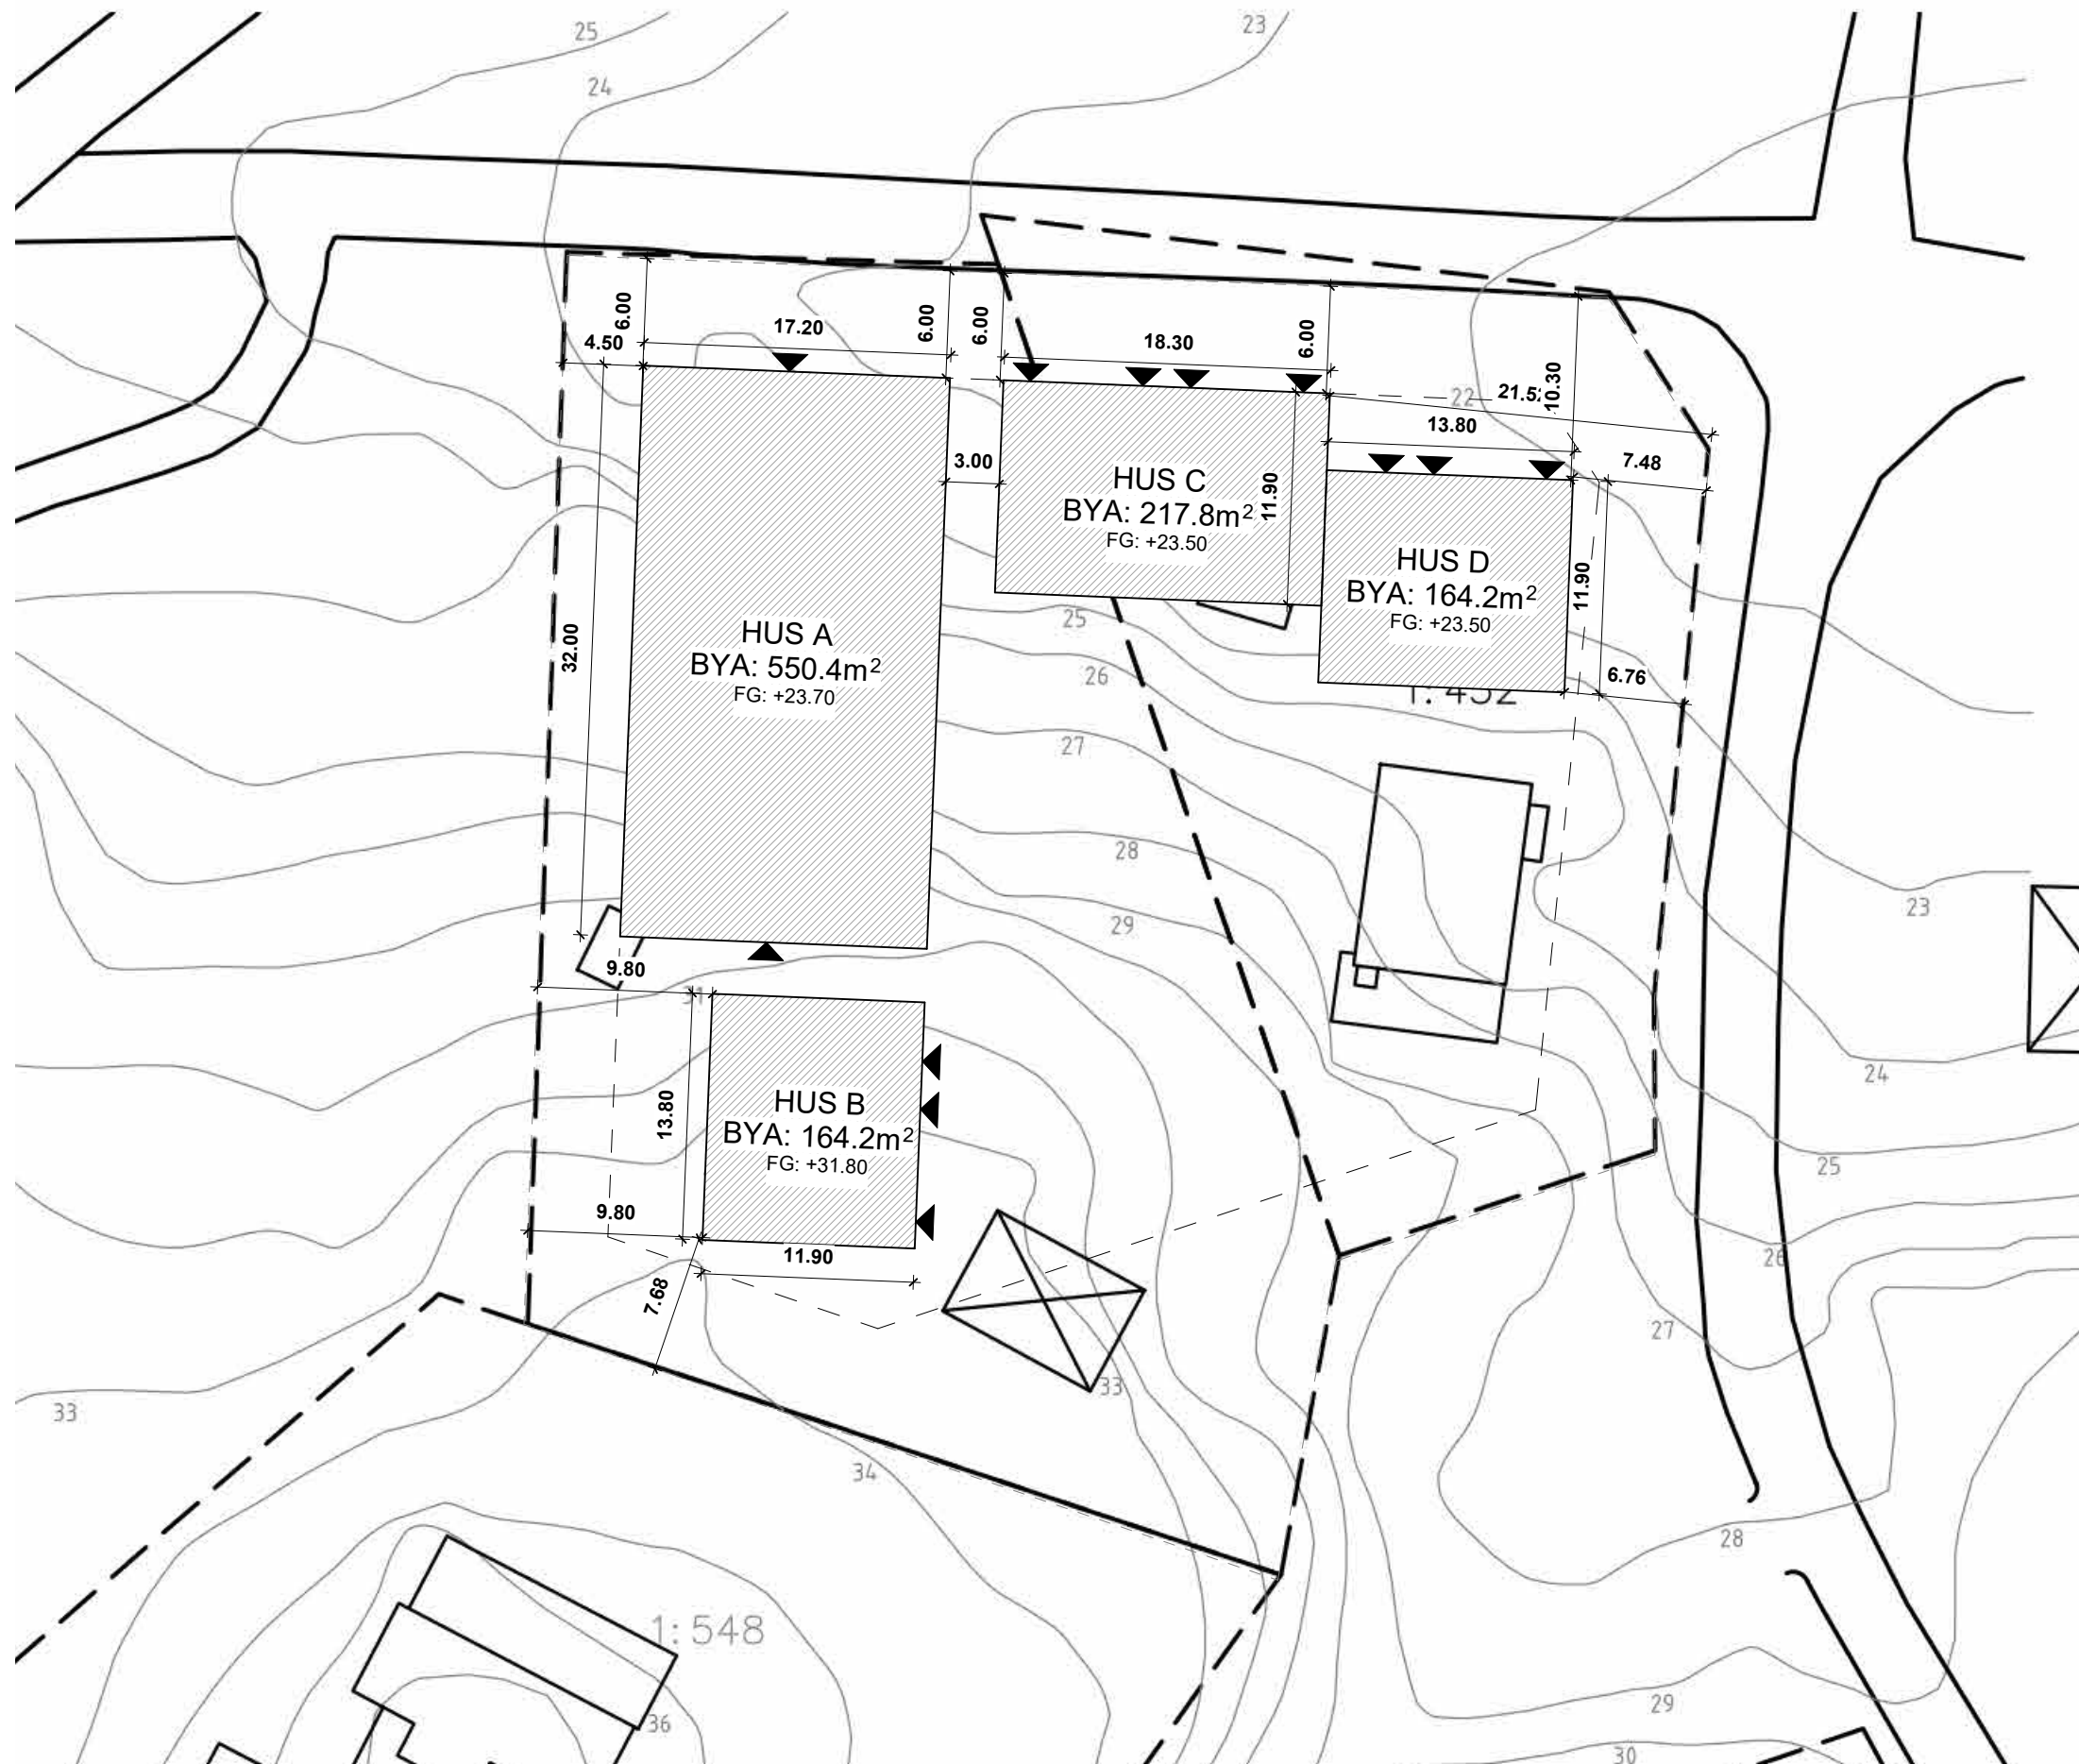


0 4 8 12 16 20 40m




SKALA 1:400




BygglövsExperterna

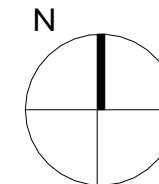


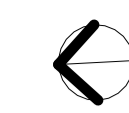




HUS A

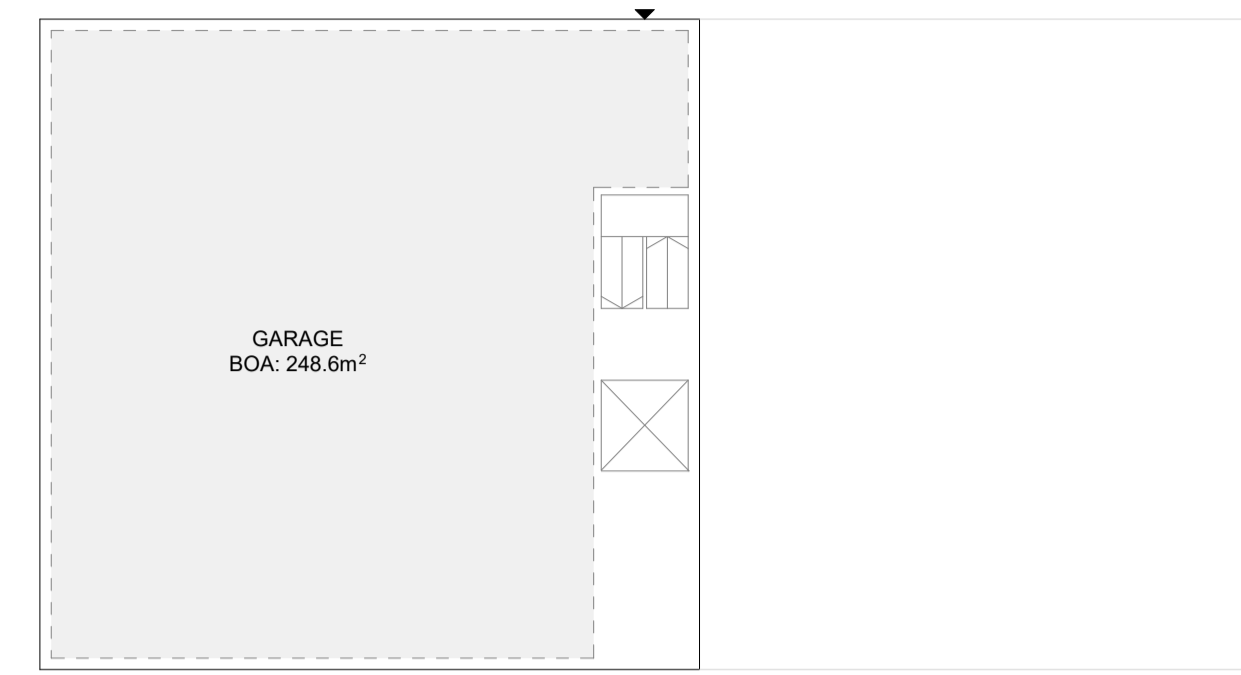


PLAN 0

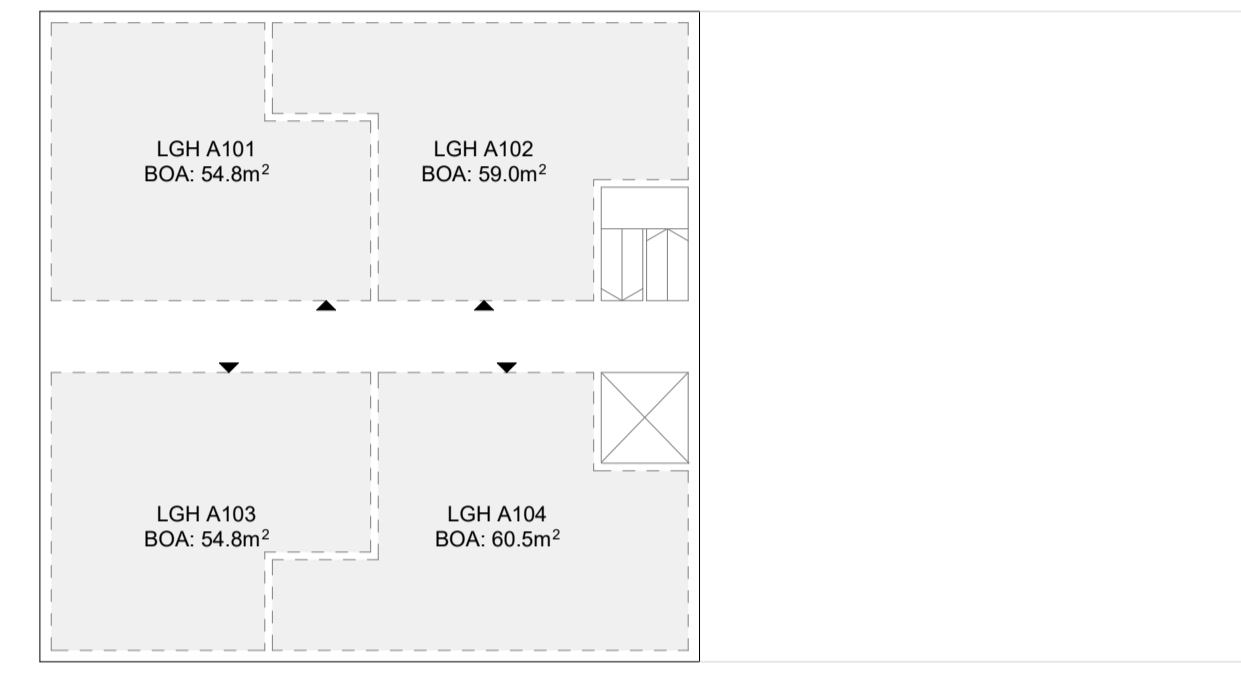


PLAN 1

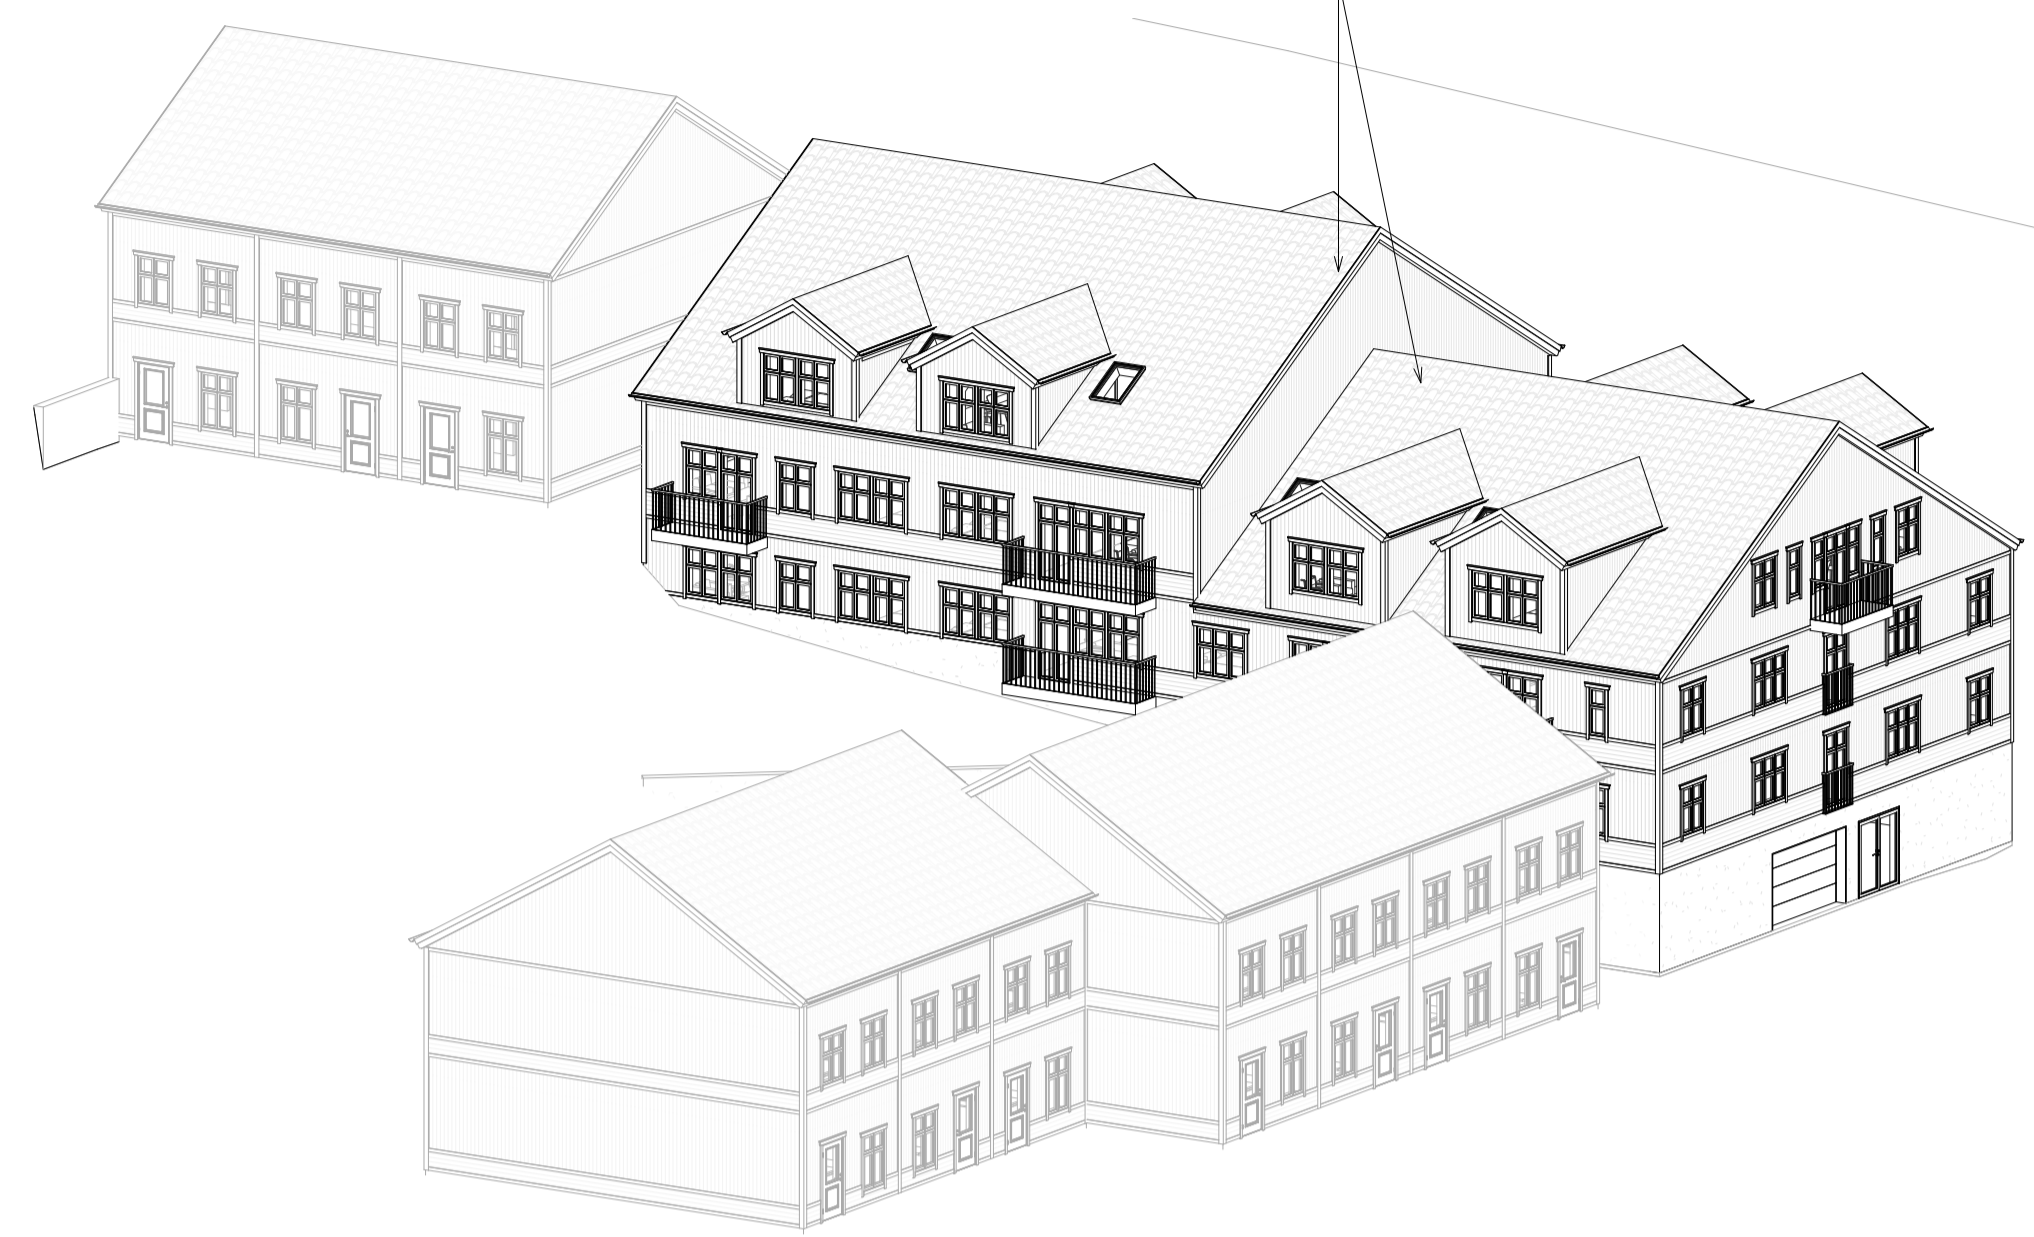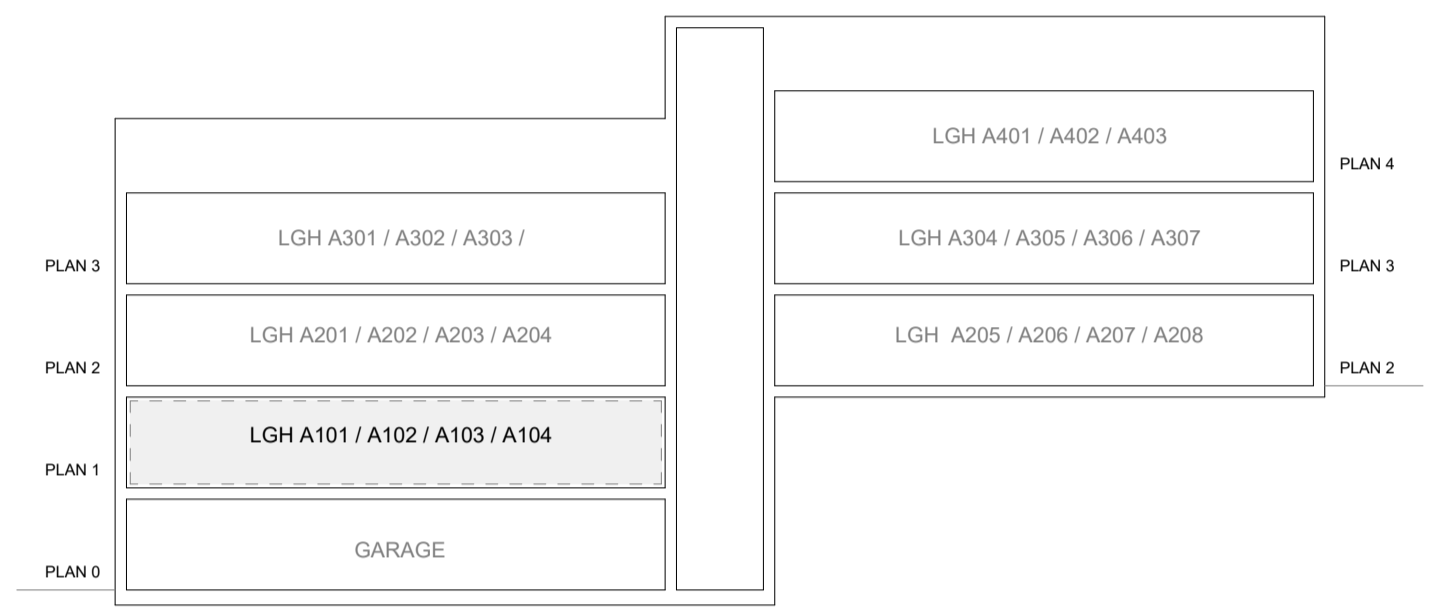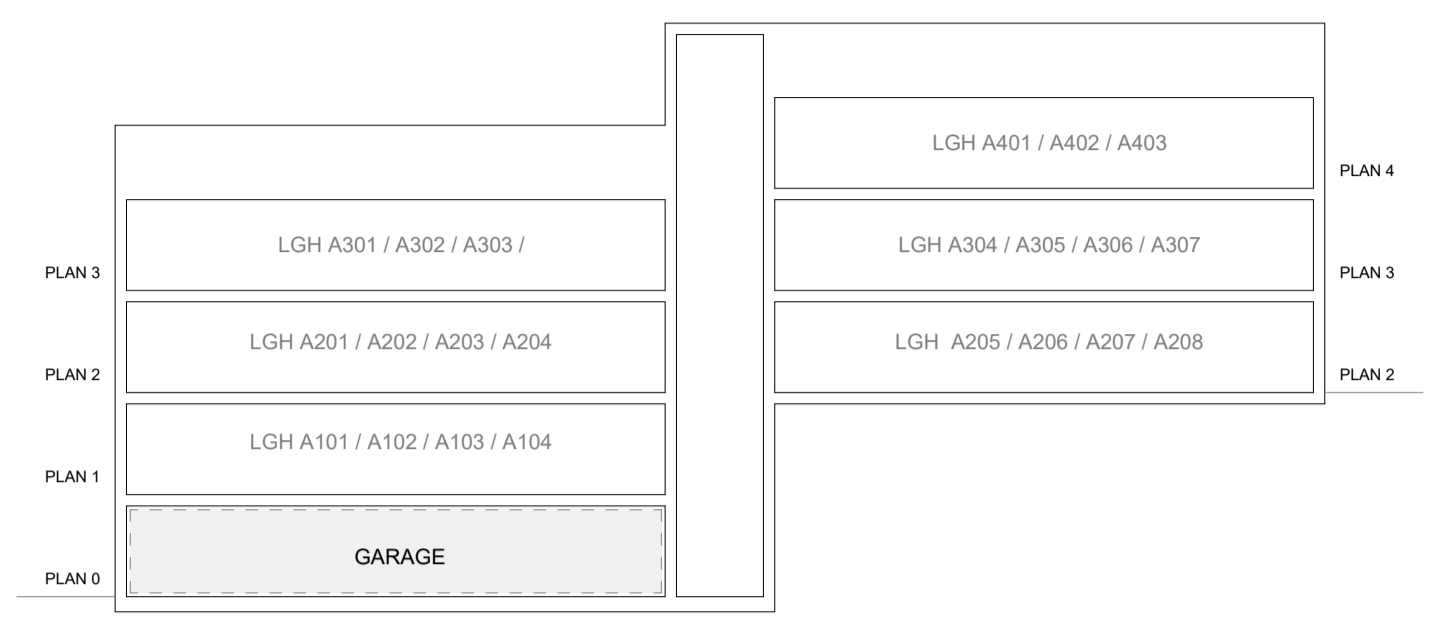

HUS A:	
BYA:	550.4 m ²
BTA:	300.1 m ²
	550.4 m ²
	508.8 m ²
	262.9 m ²
TOTAL:	1922.3 m ²
BOA:	233.2 m ²
	444.2 m ²
	412.7 m ²
	197.2 m ²
TOTAL:	1287.4 m ²

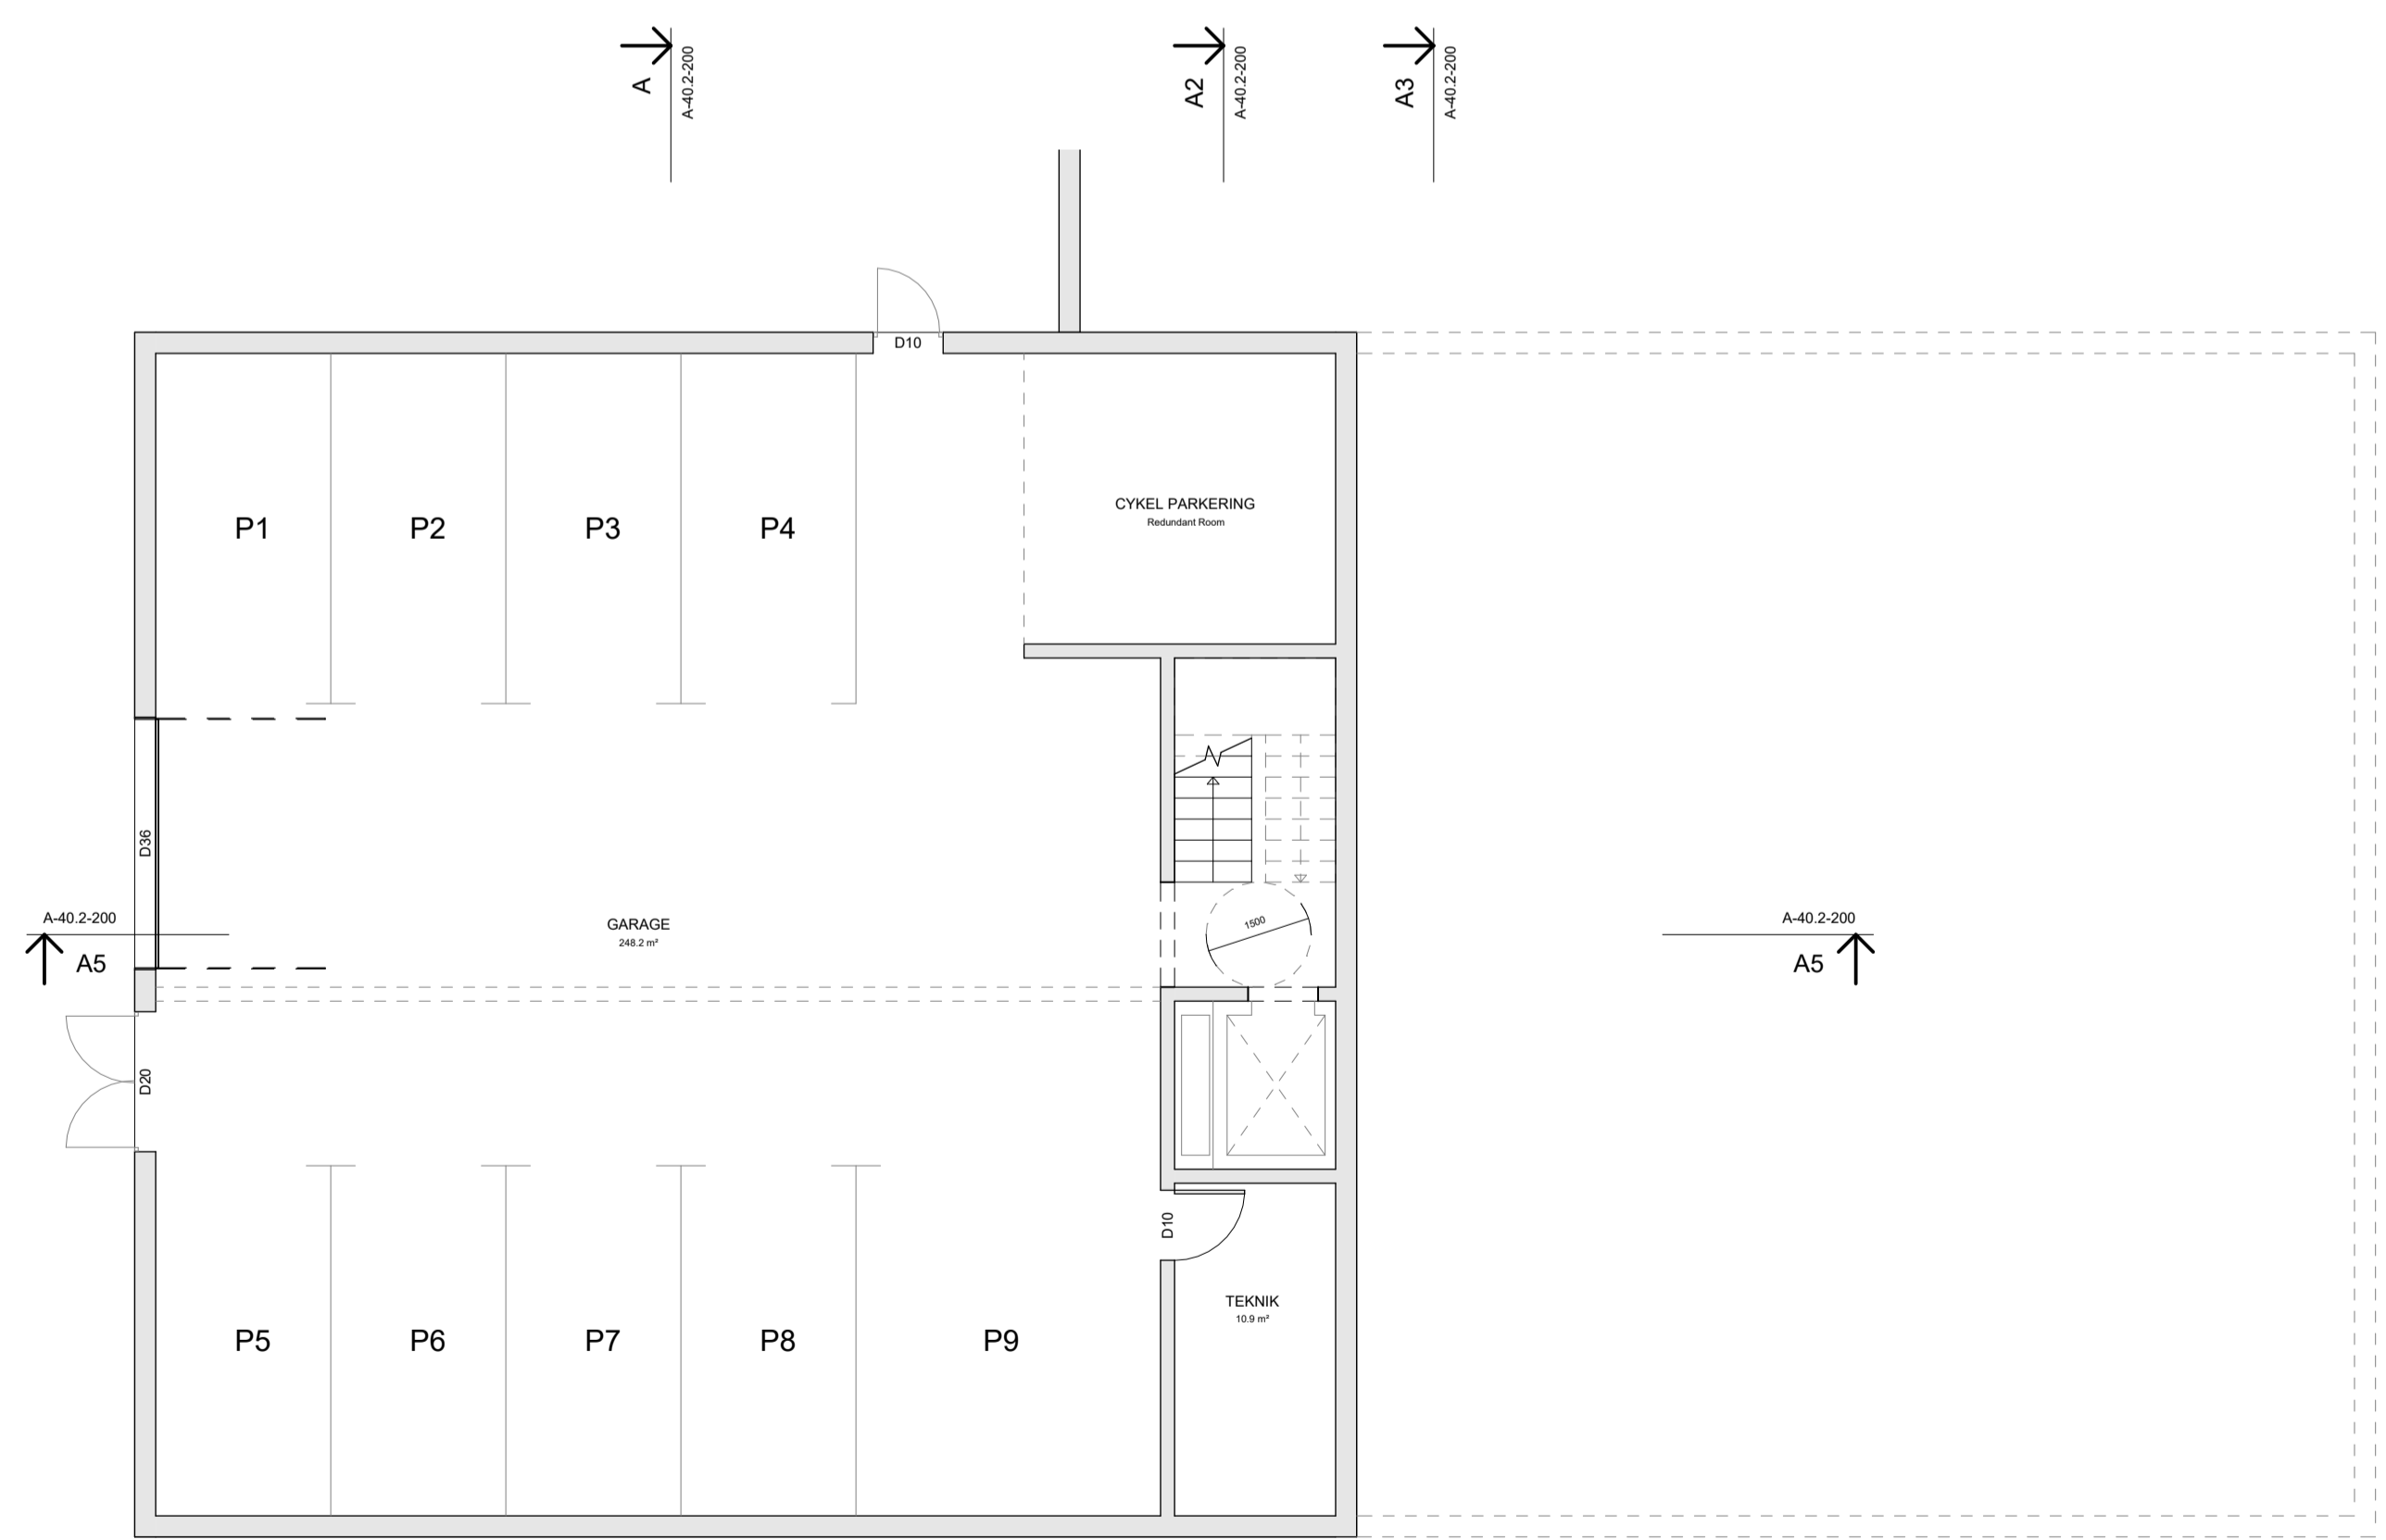





PLAN 0

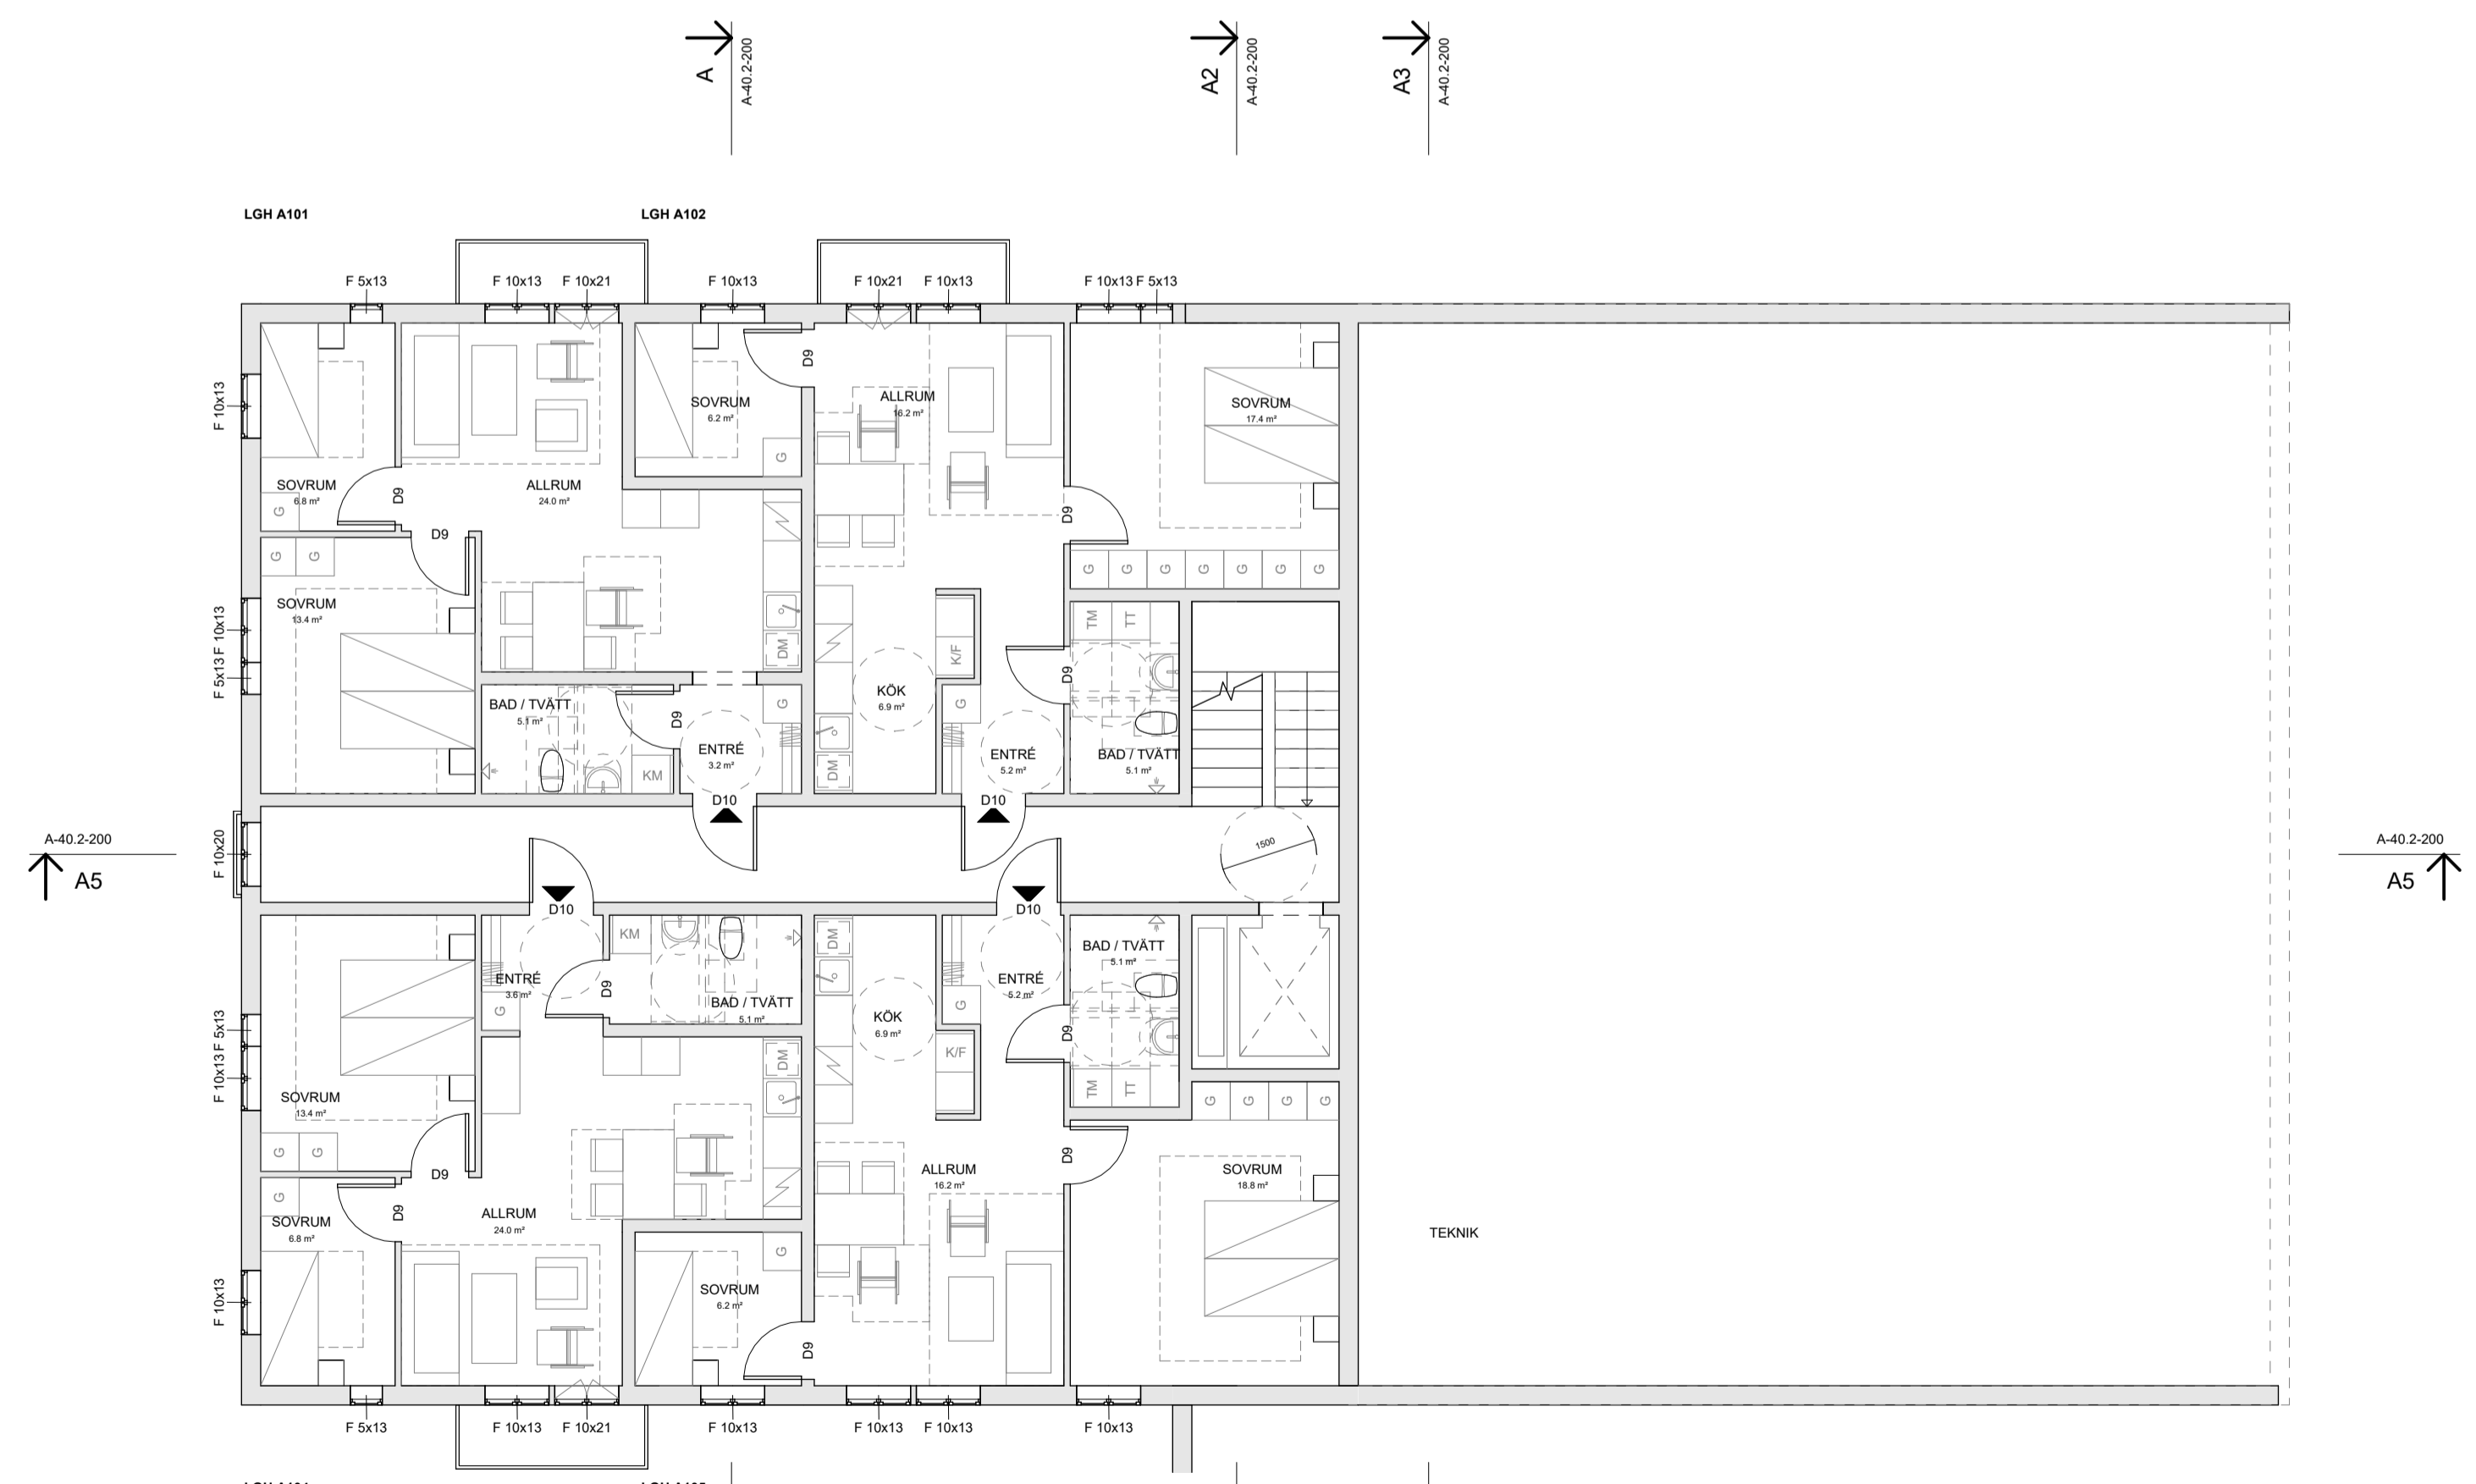



PLAN 1






SKALA 1:100

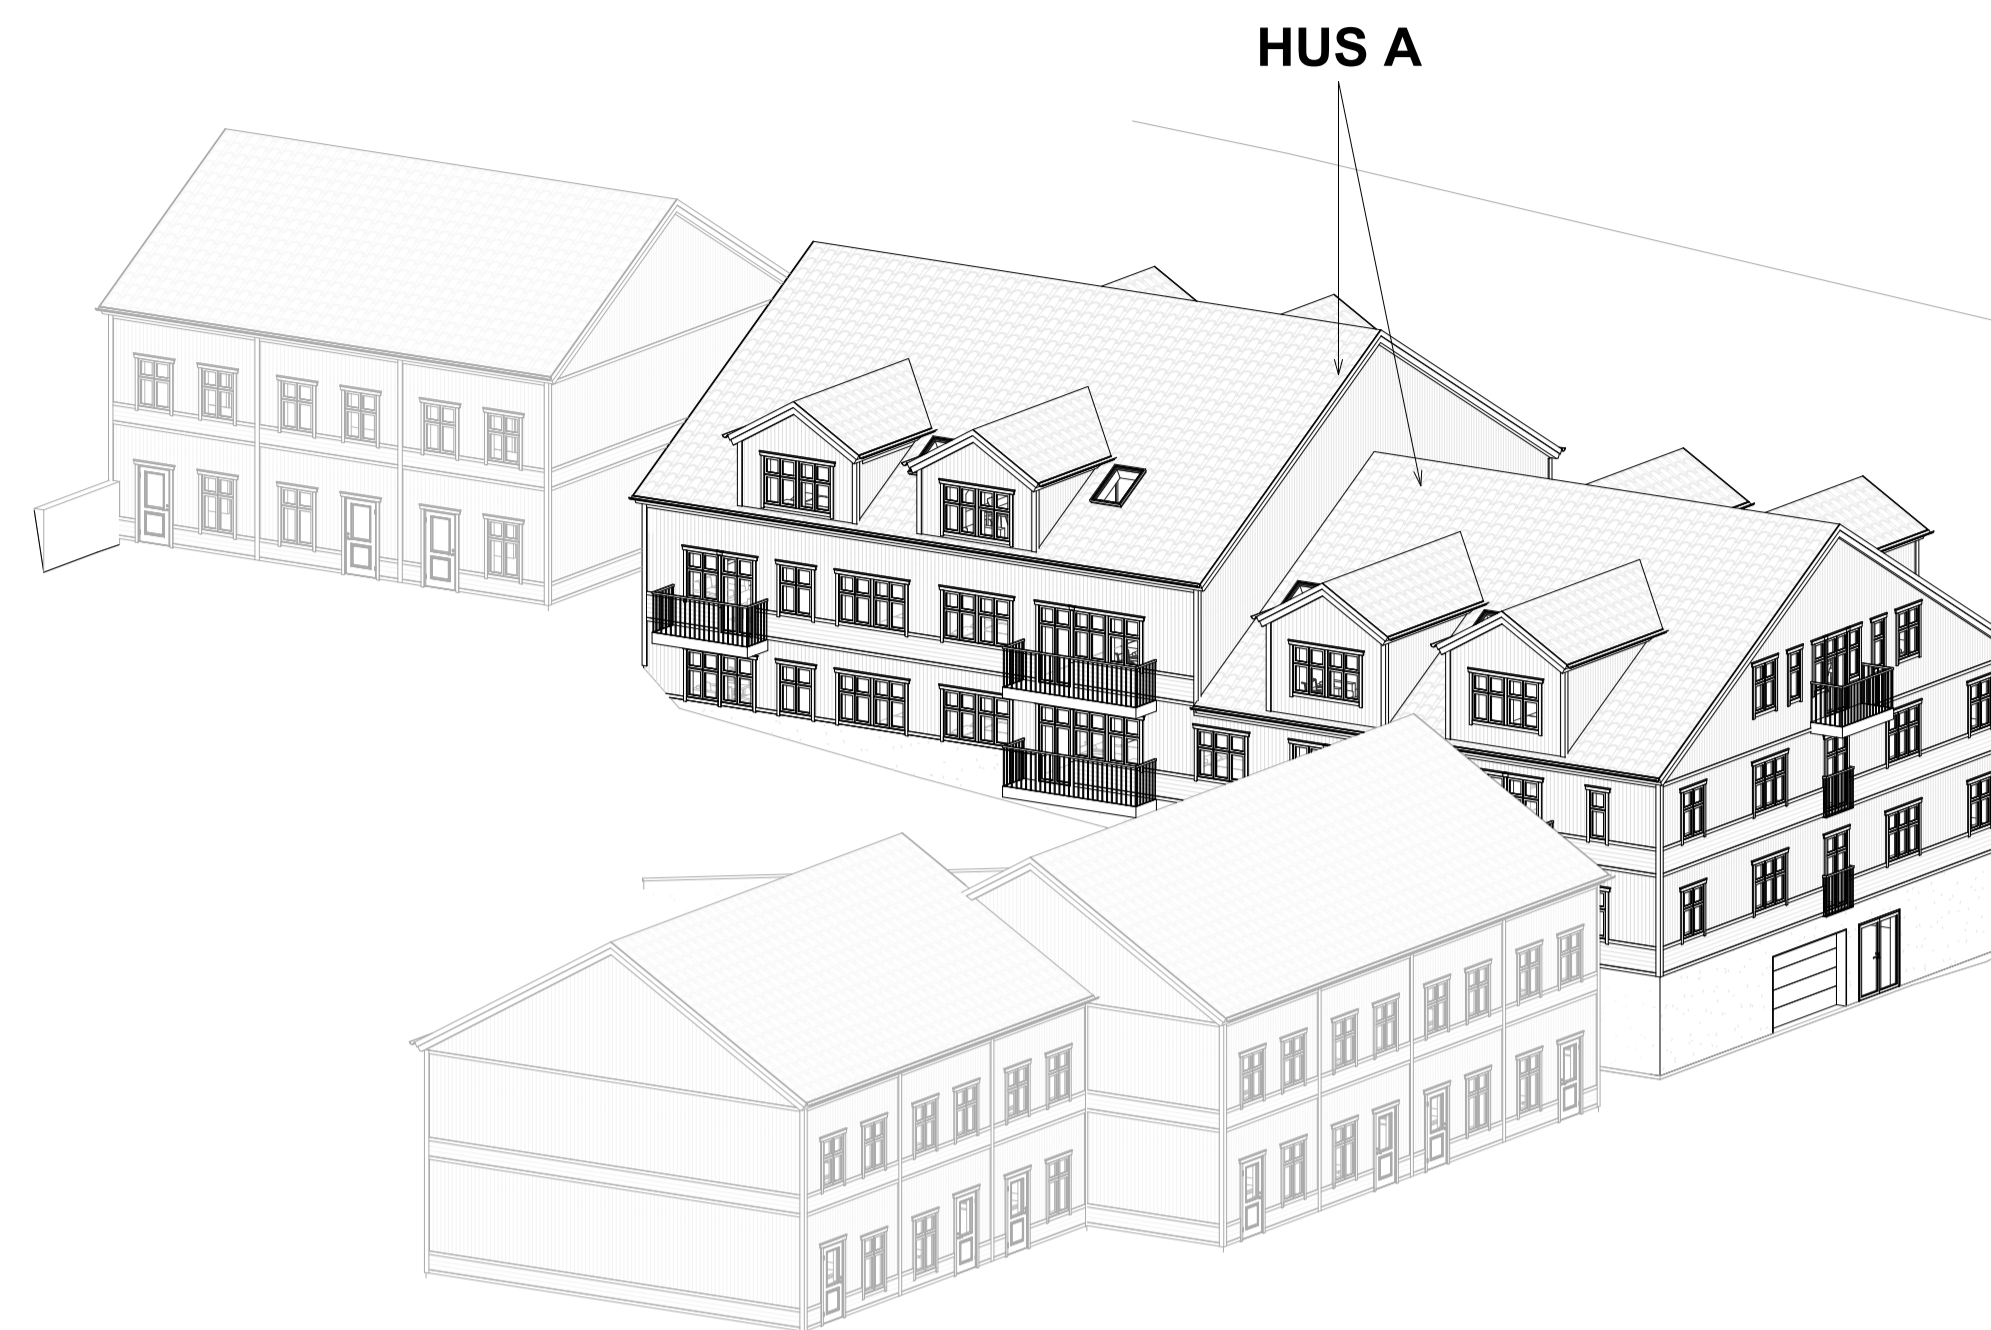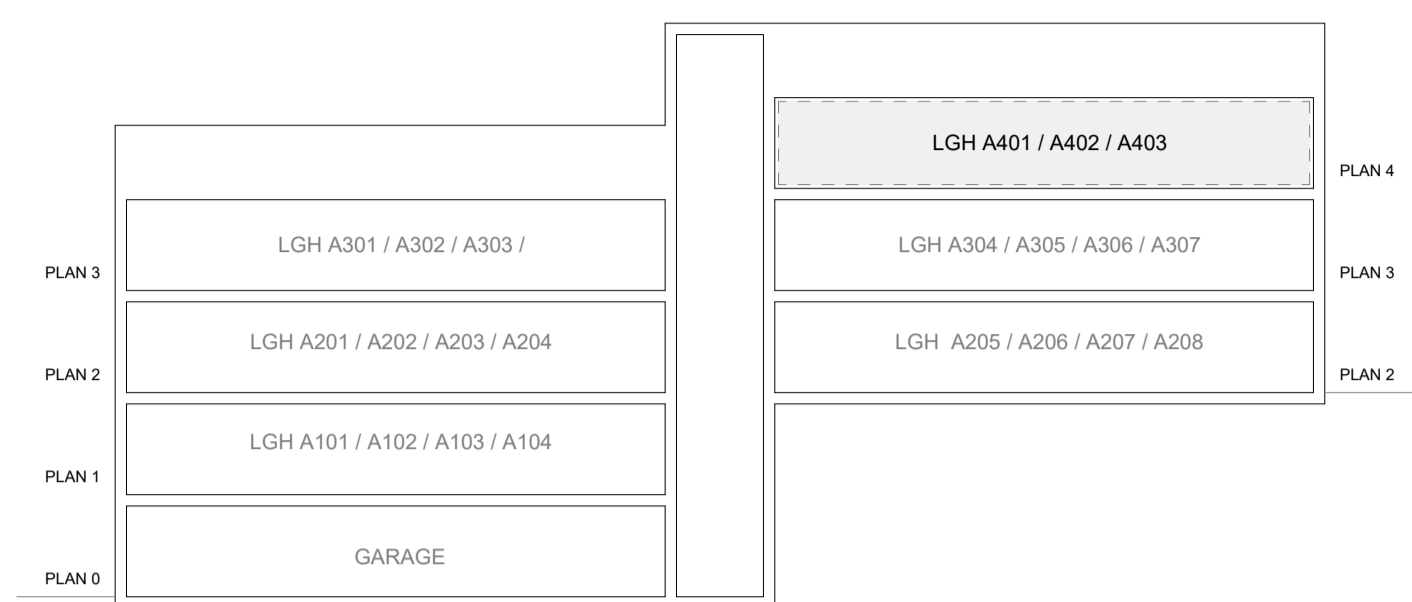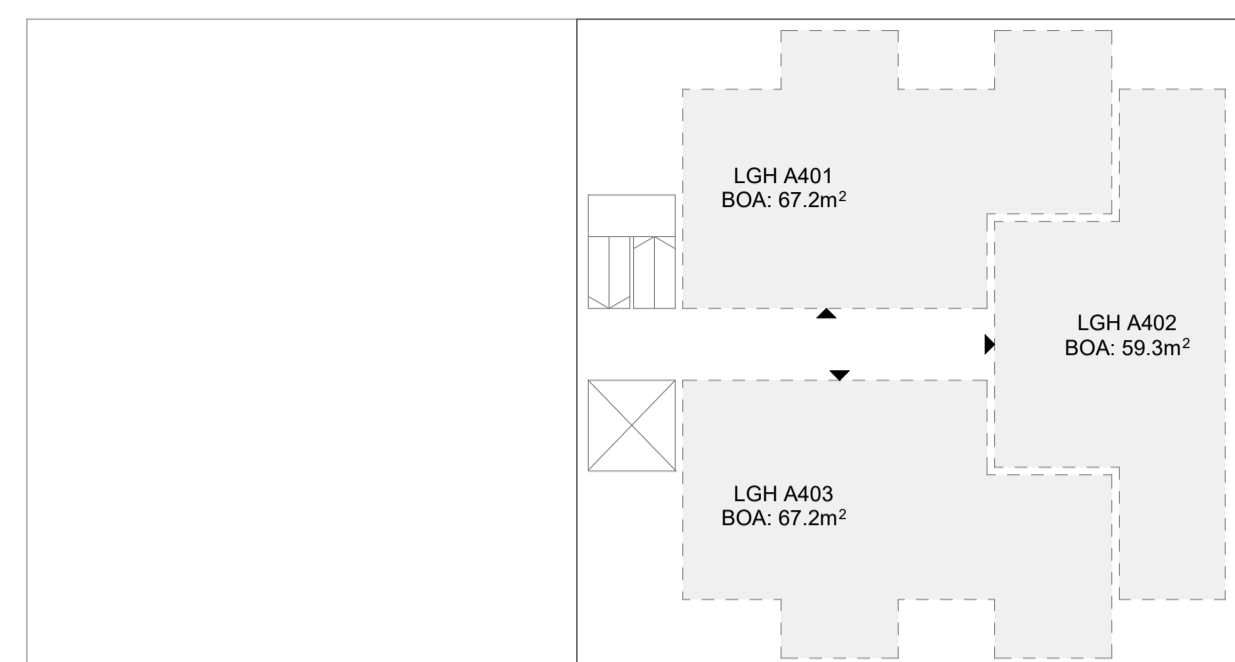
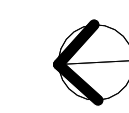


HUS A:	
BYA:	550.4 m ²
BTA:	300.1 m ² 300.1 m ² 550.4 m ² 508.8 m ² 262.9 m ²
TOTAL:	1922.3 m ²
BOA:	233.2 m ² 444.2 m ² 412.7 m ² 197.2 m ²
TOTAL:	1287.4 m ²

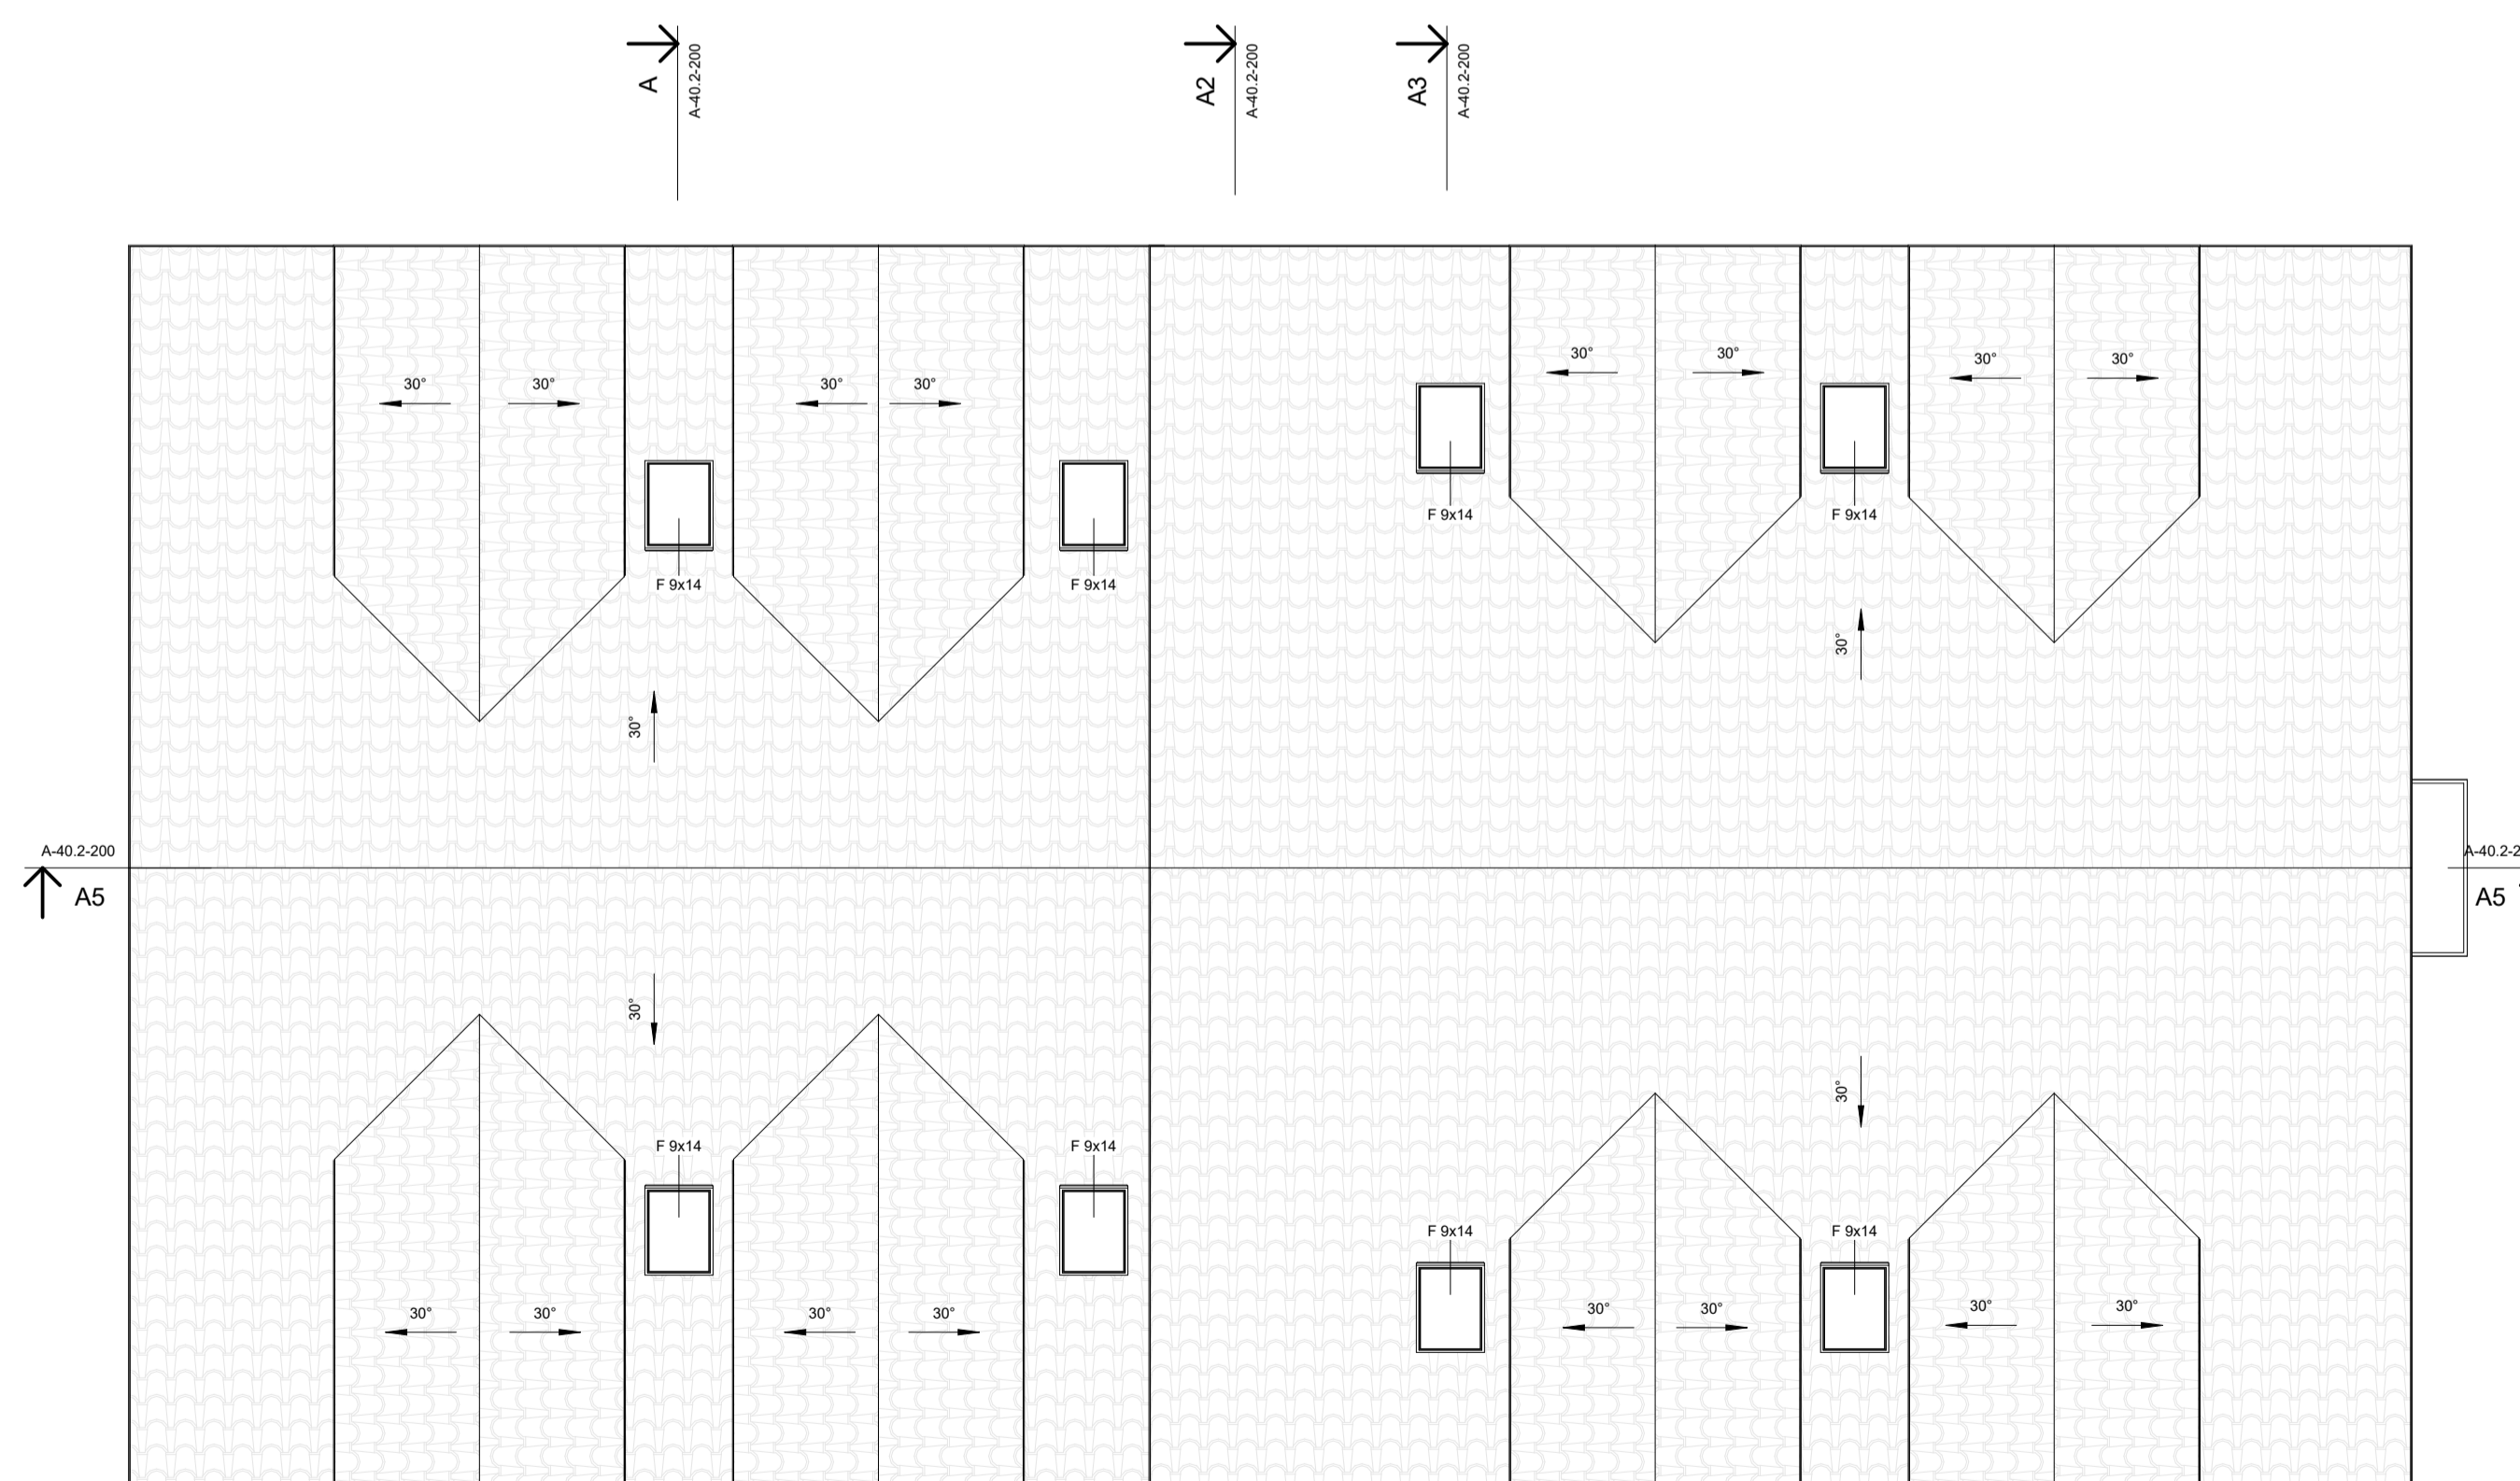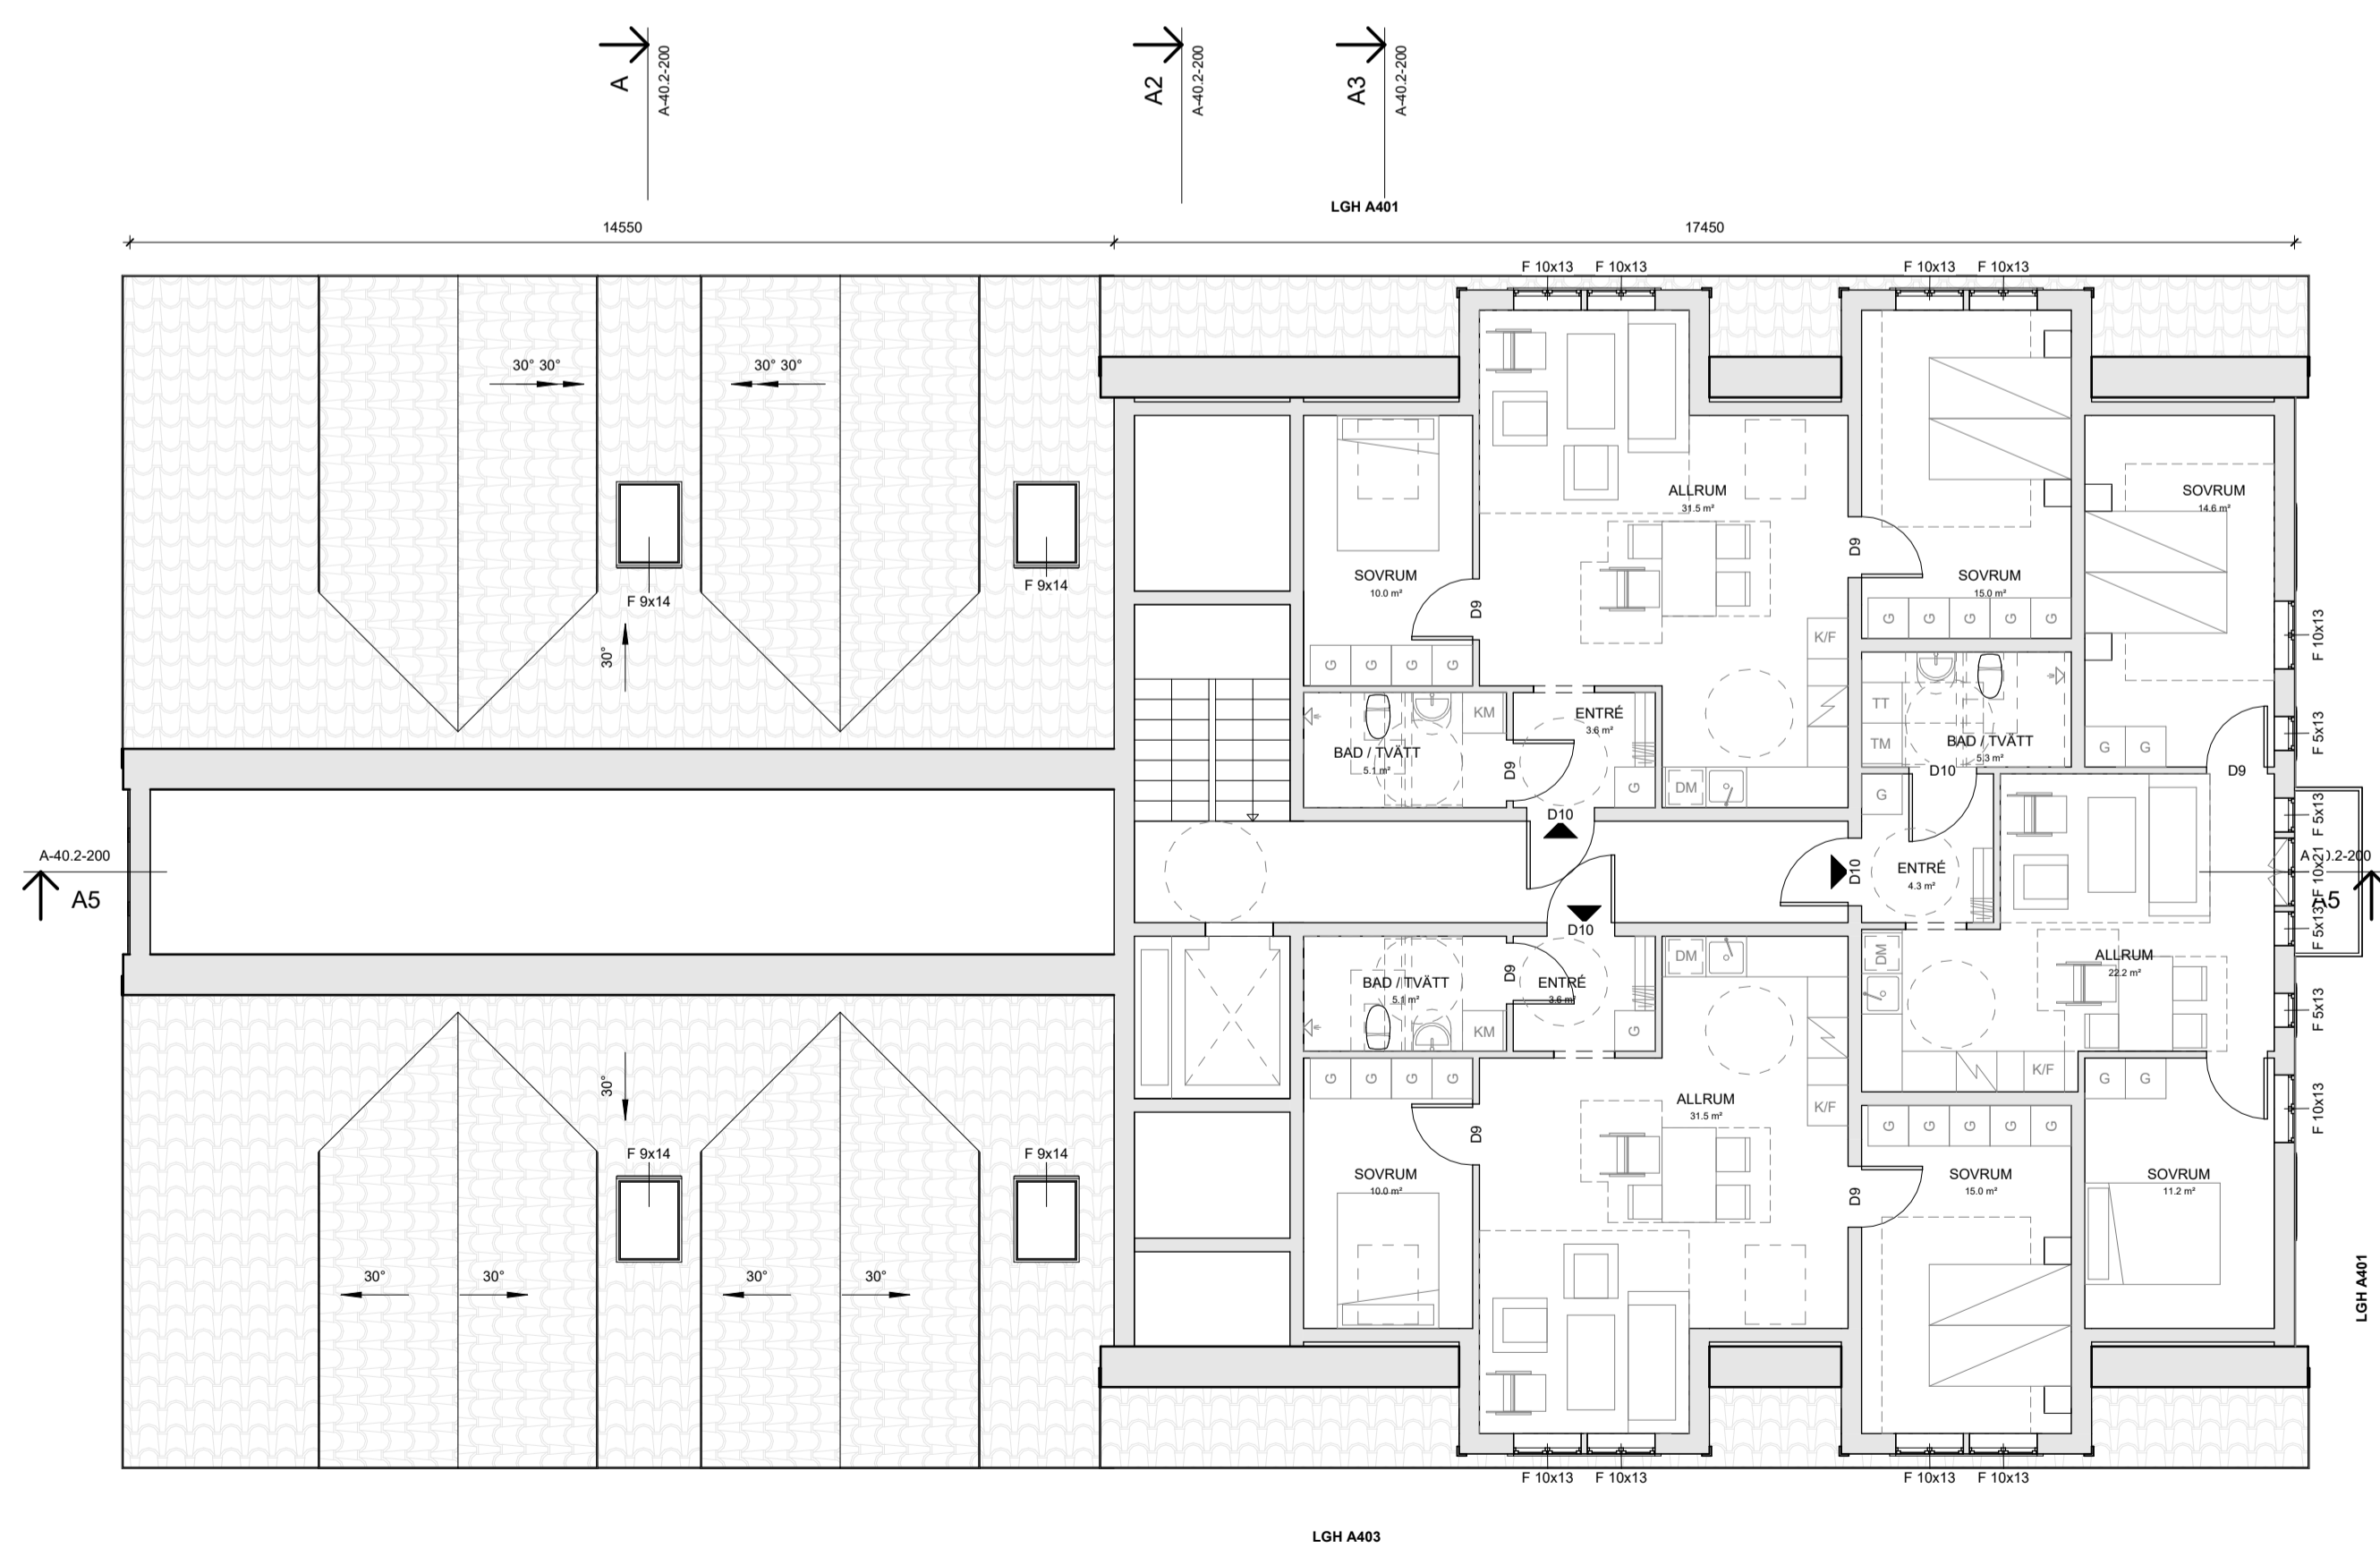


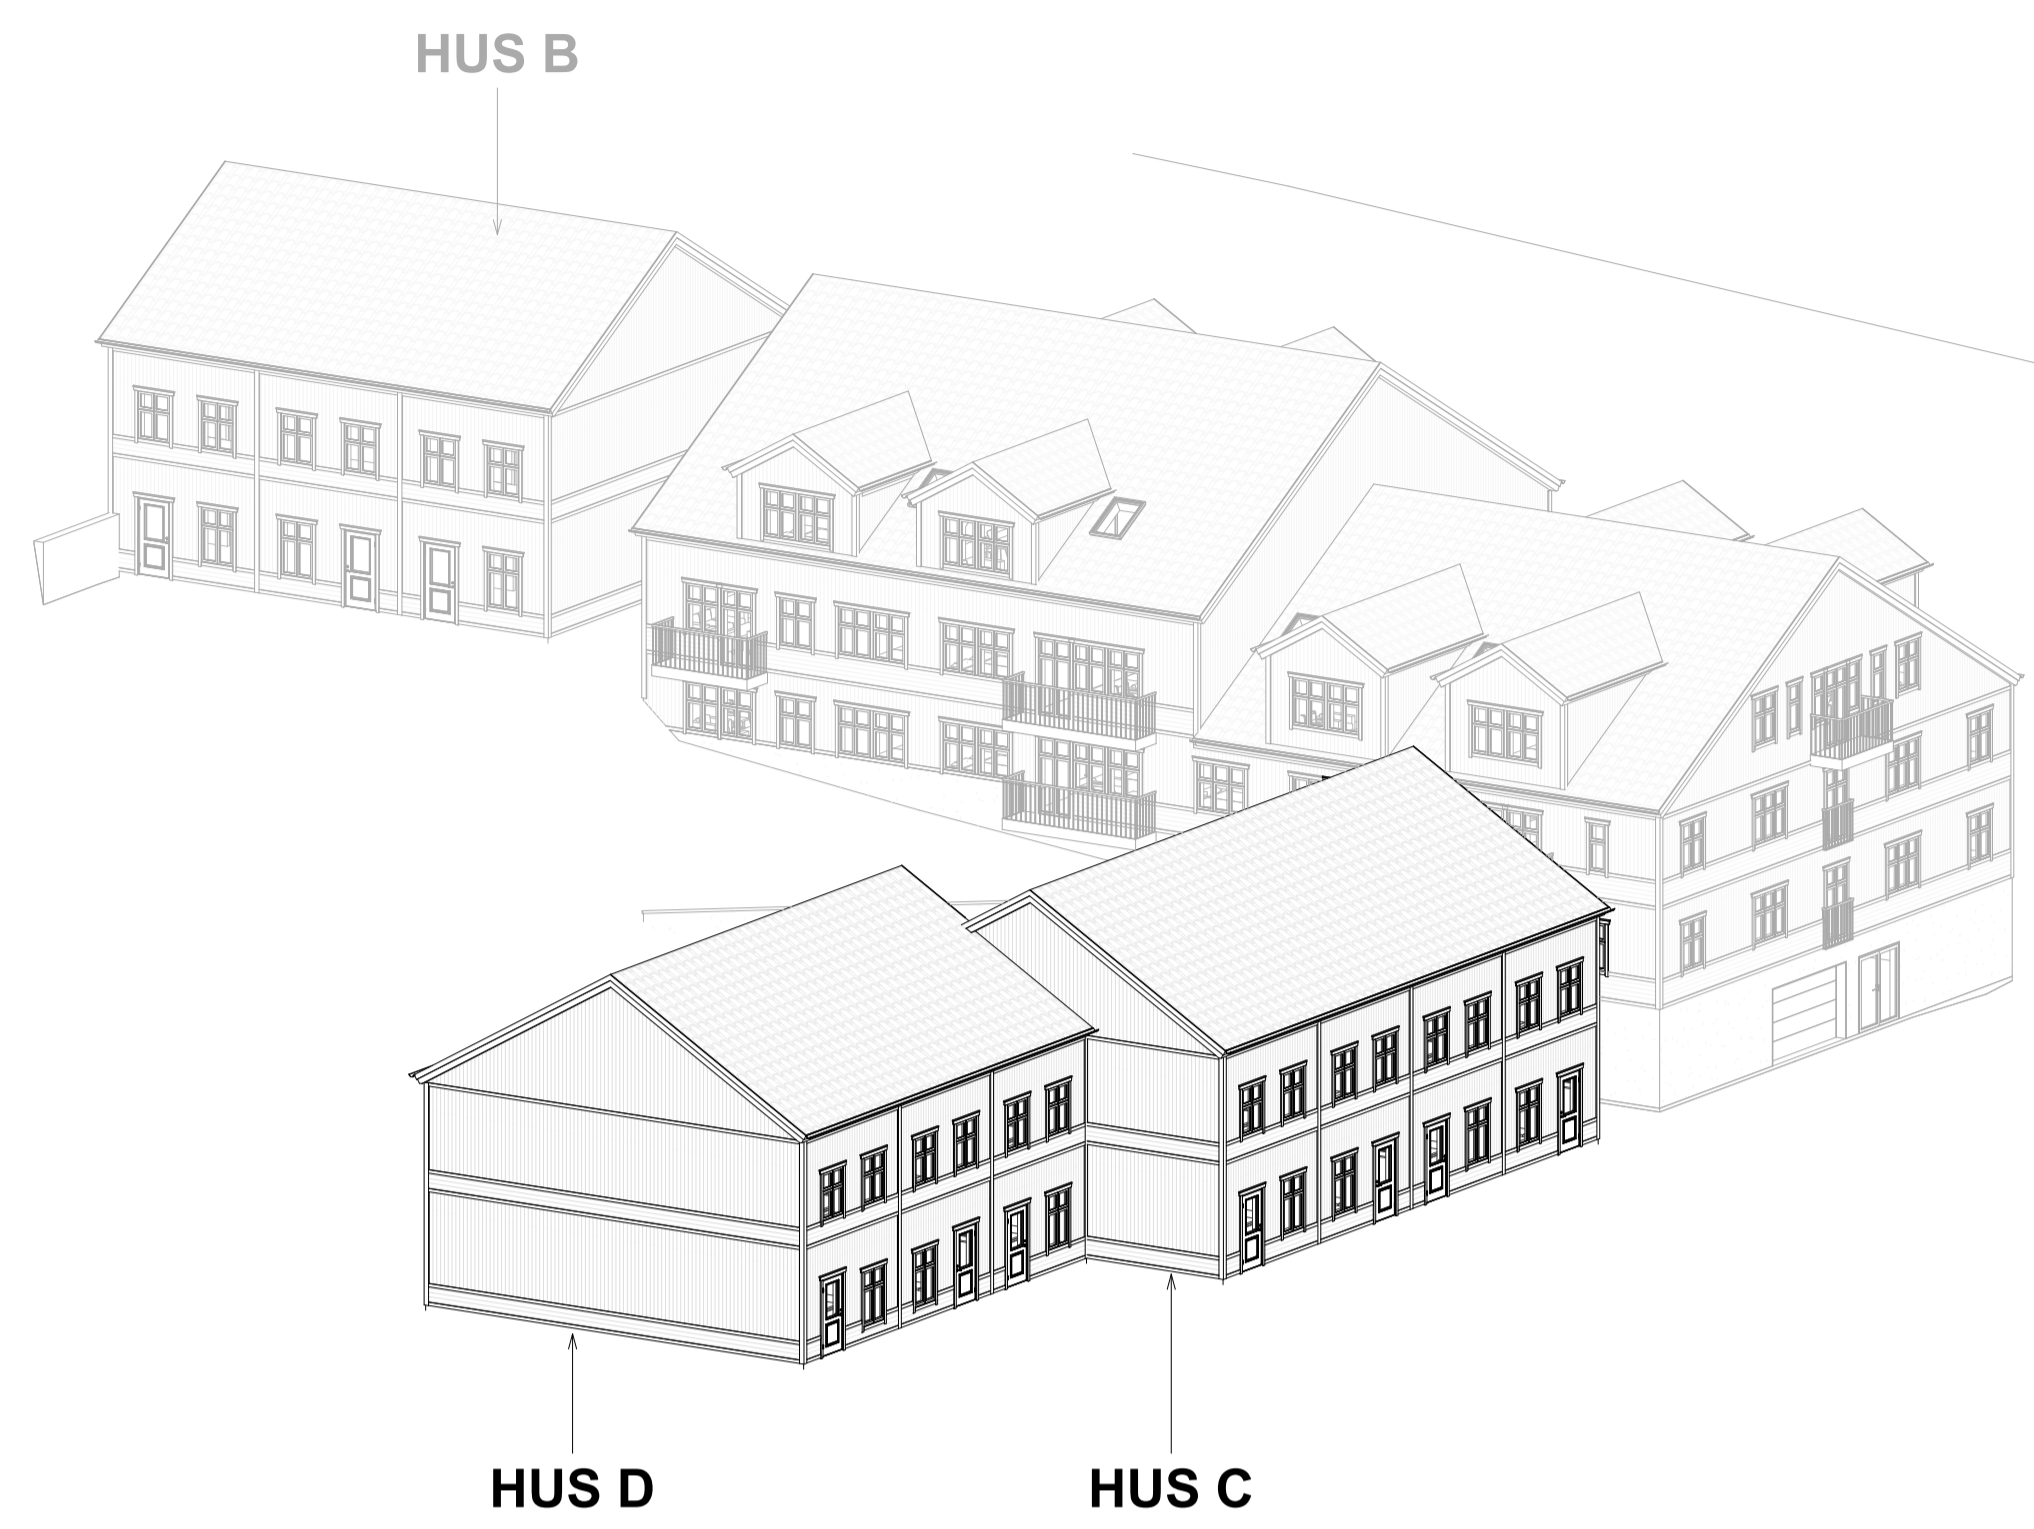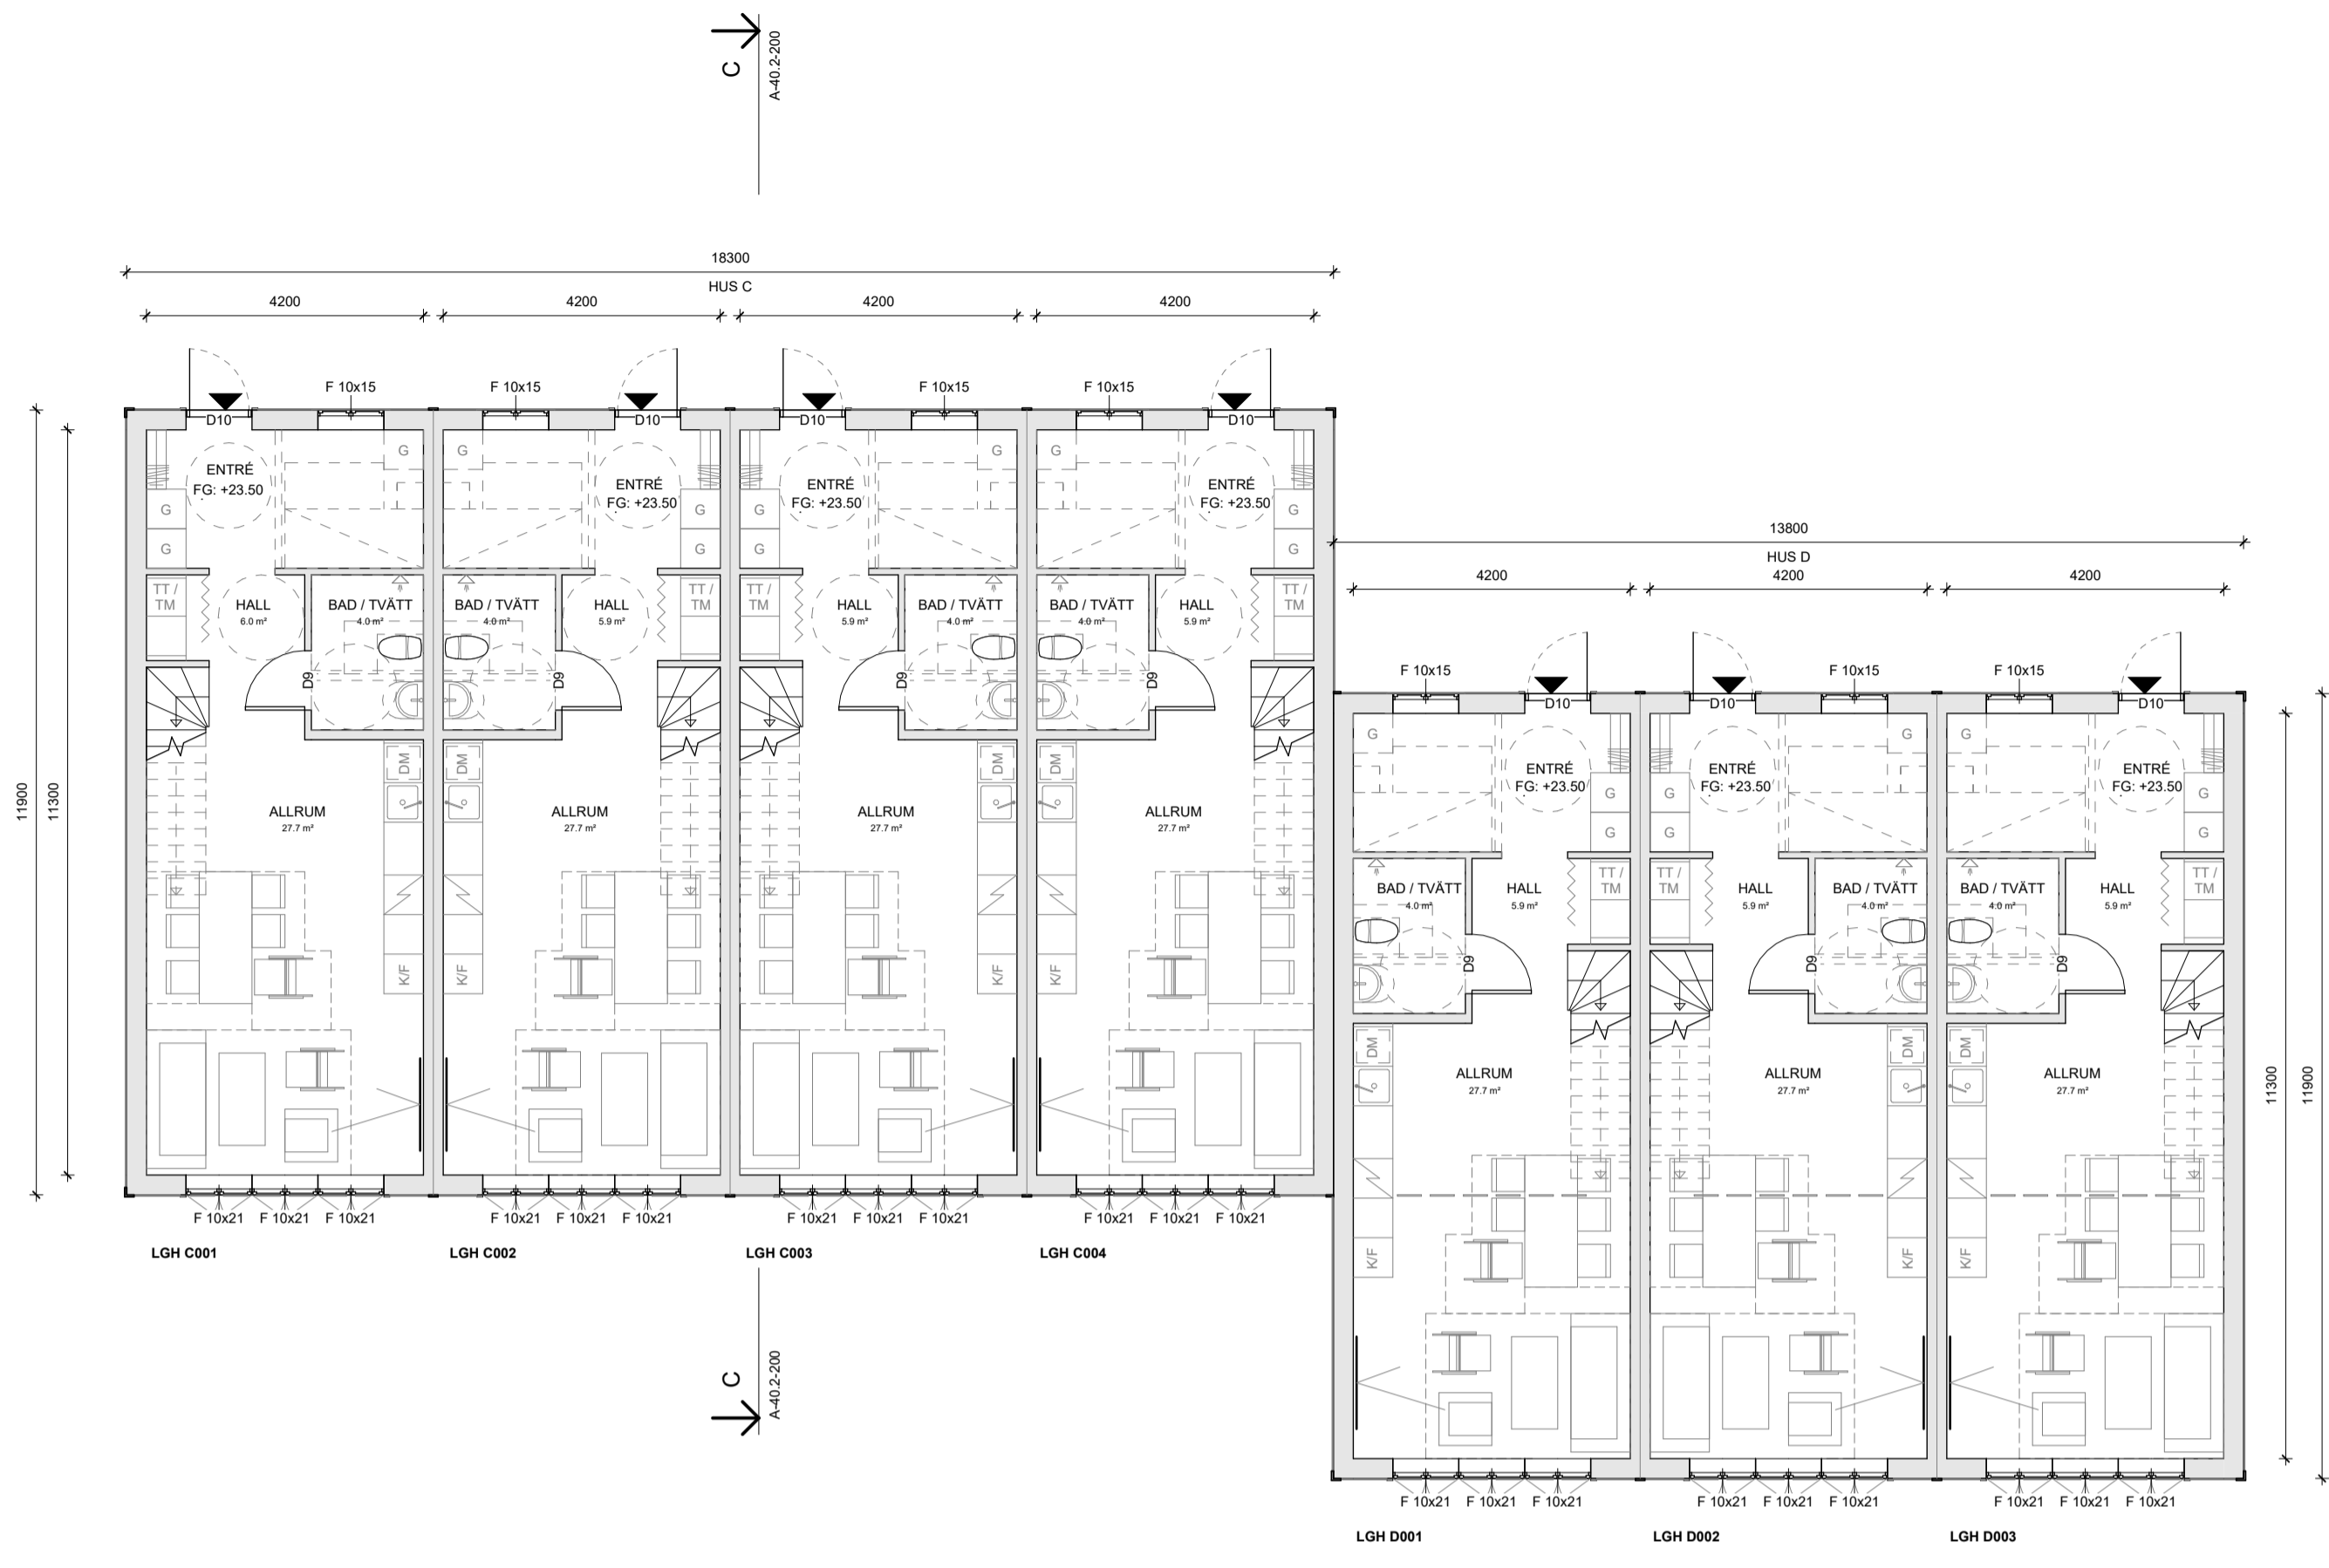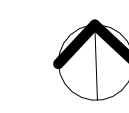


HUS B: BYA: 164.2 m ² BTA: 328.4 m ² BOA: 289.0 m ²	HUS C: BYA: 217.8 m ² BTA: 435.6 m ² BOA: 387.6 m ²	HUS D: BYA: 164.2 m ² BTA: 328.4 m ² BOA: 289.0 m ²
LGH B101: BOA: 91.9 m ²	LGH C101: BOA: 91.9 m ²	LGH D101: BOA: 91.9 m ²
LGH B102: BOA: 91.9 m ²	LGH C102: BOA: 91.9 m ²	LGH D102: BOA: 91.9 m ²
LGH B103: BOA: 91.9 m ²	LGH C103: BOA: 91.9 m ²	LGH D103: BOA: 91.9 m ²
LGH C104: BOA: 91.9 m ²		

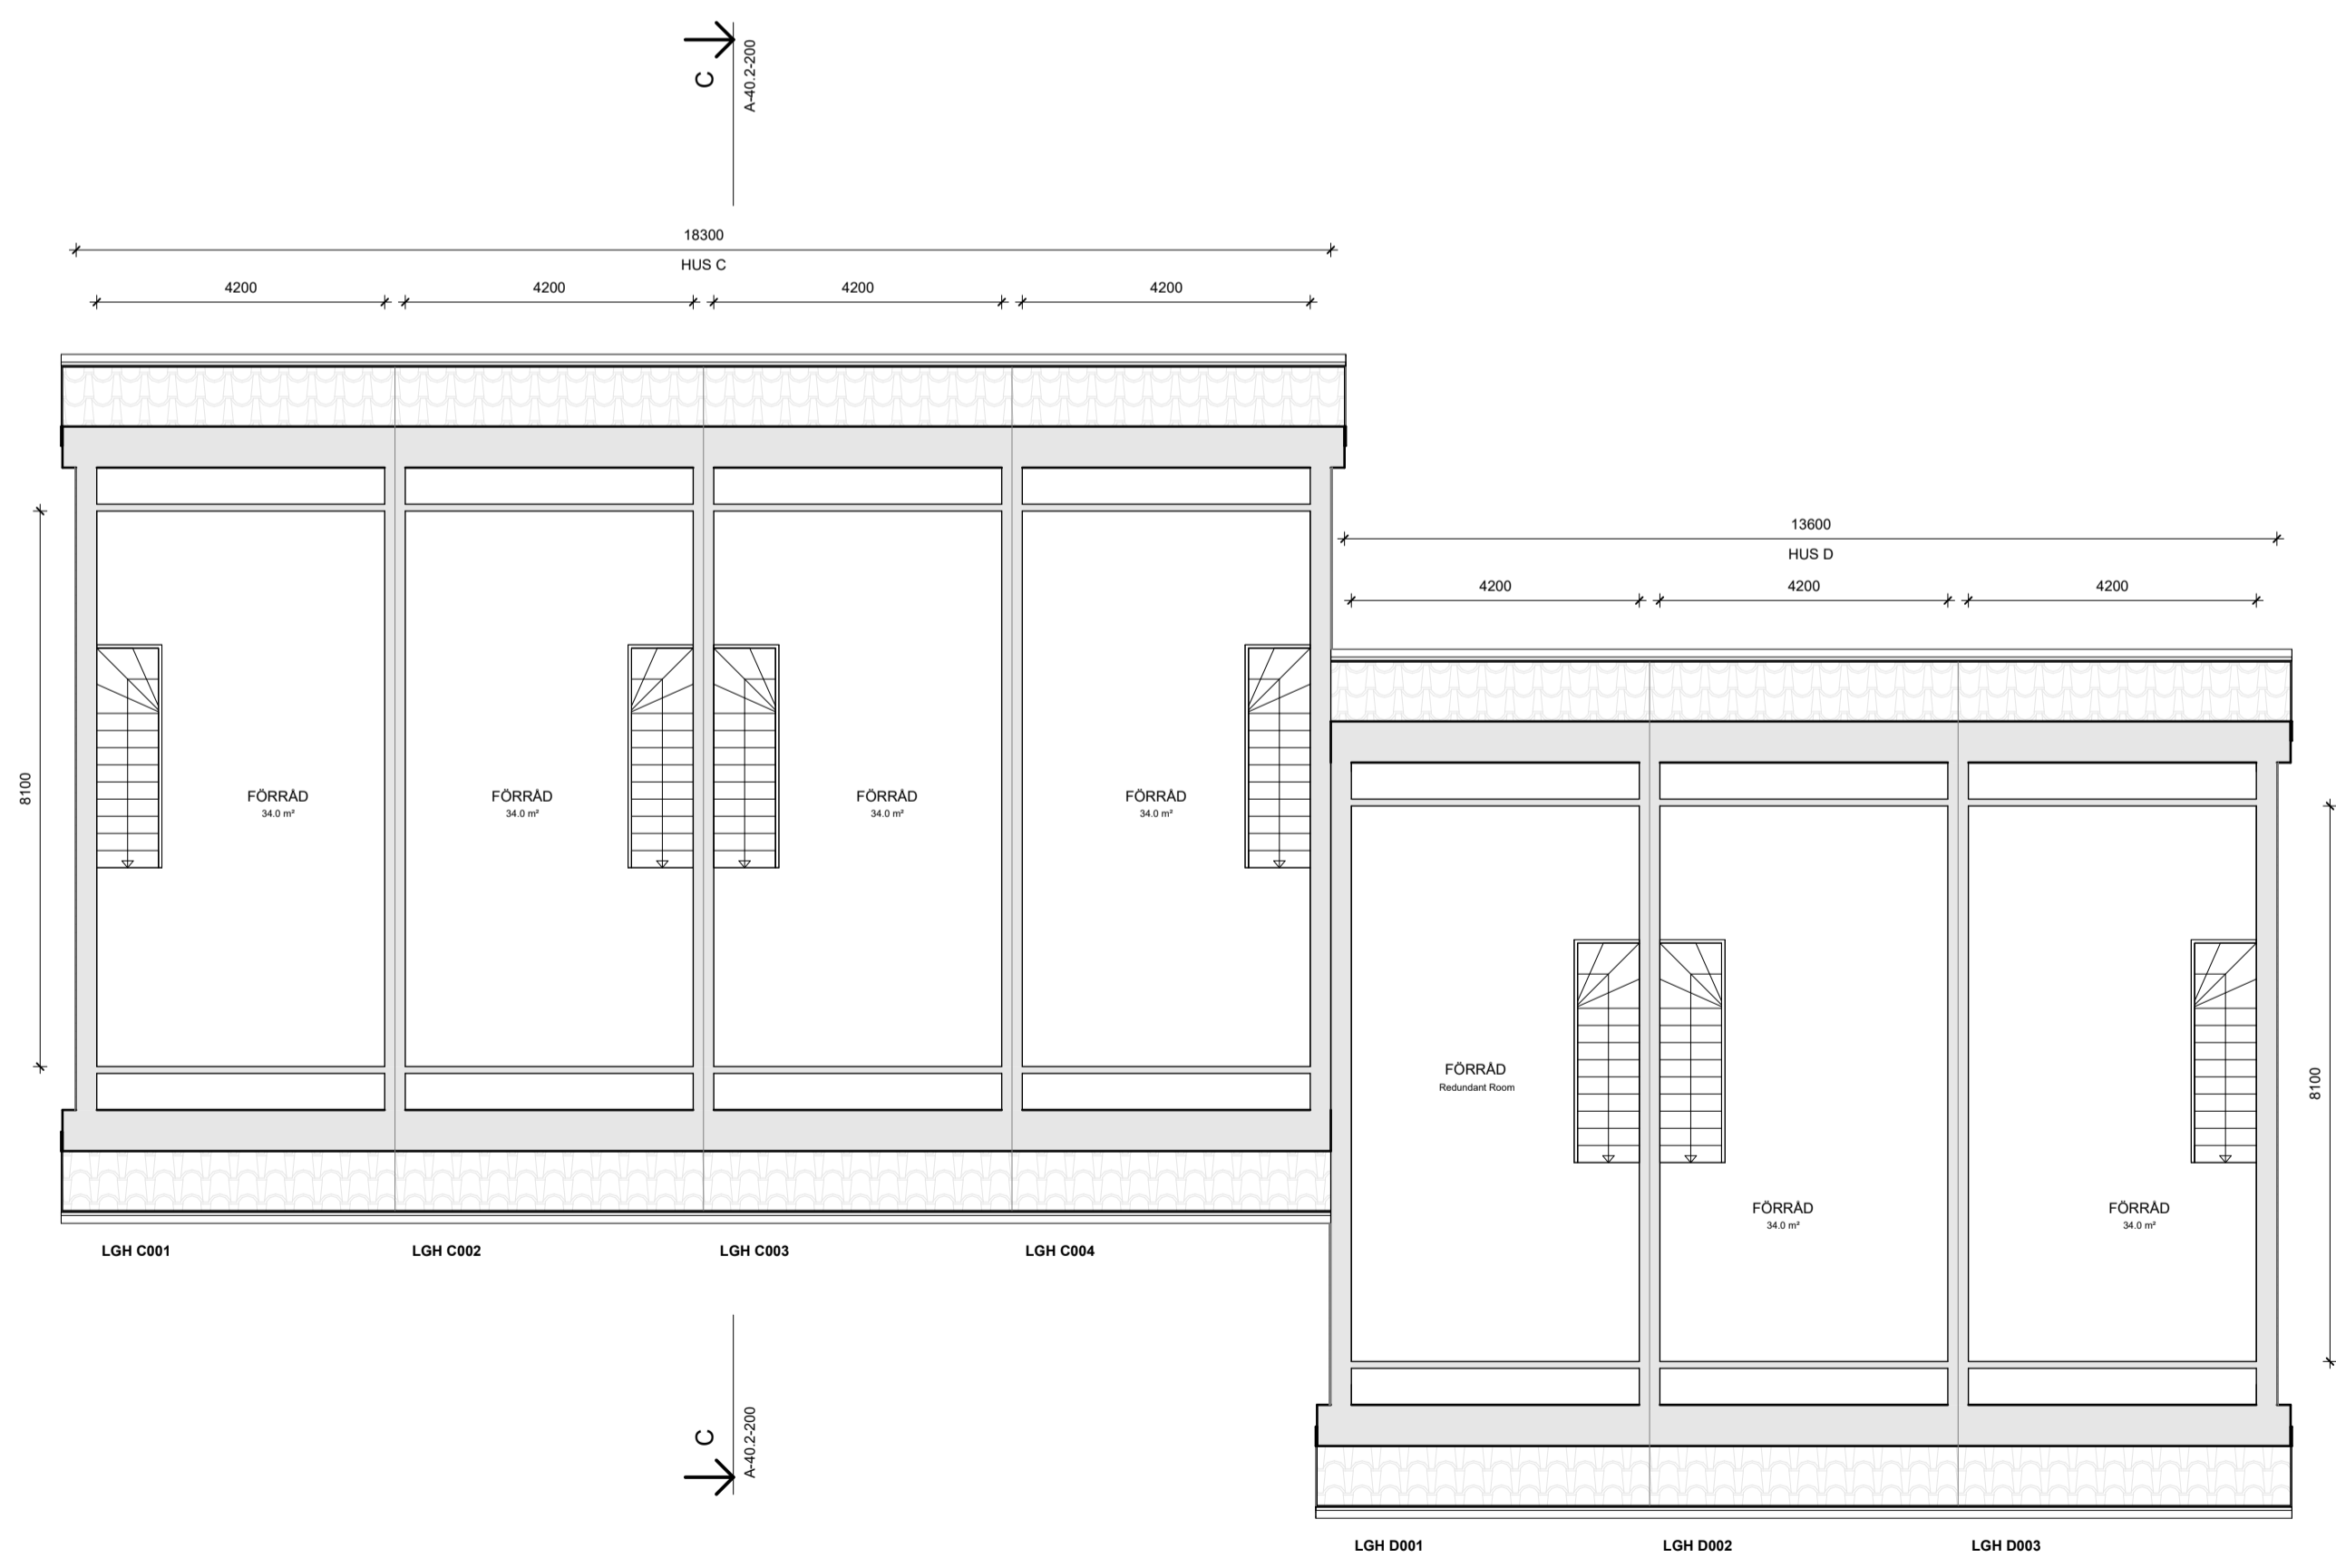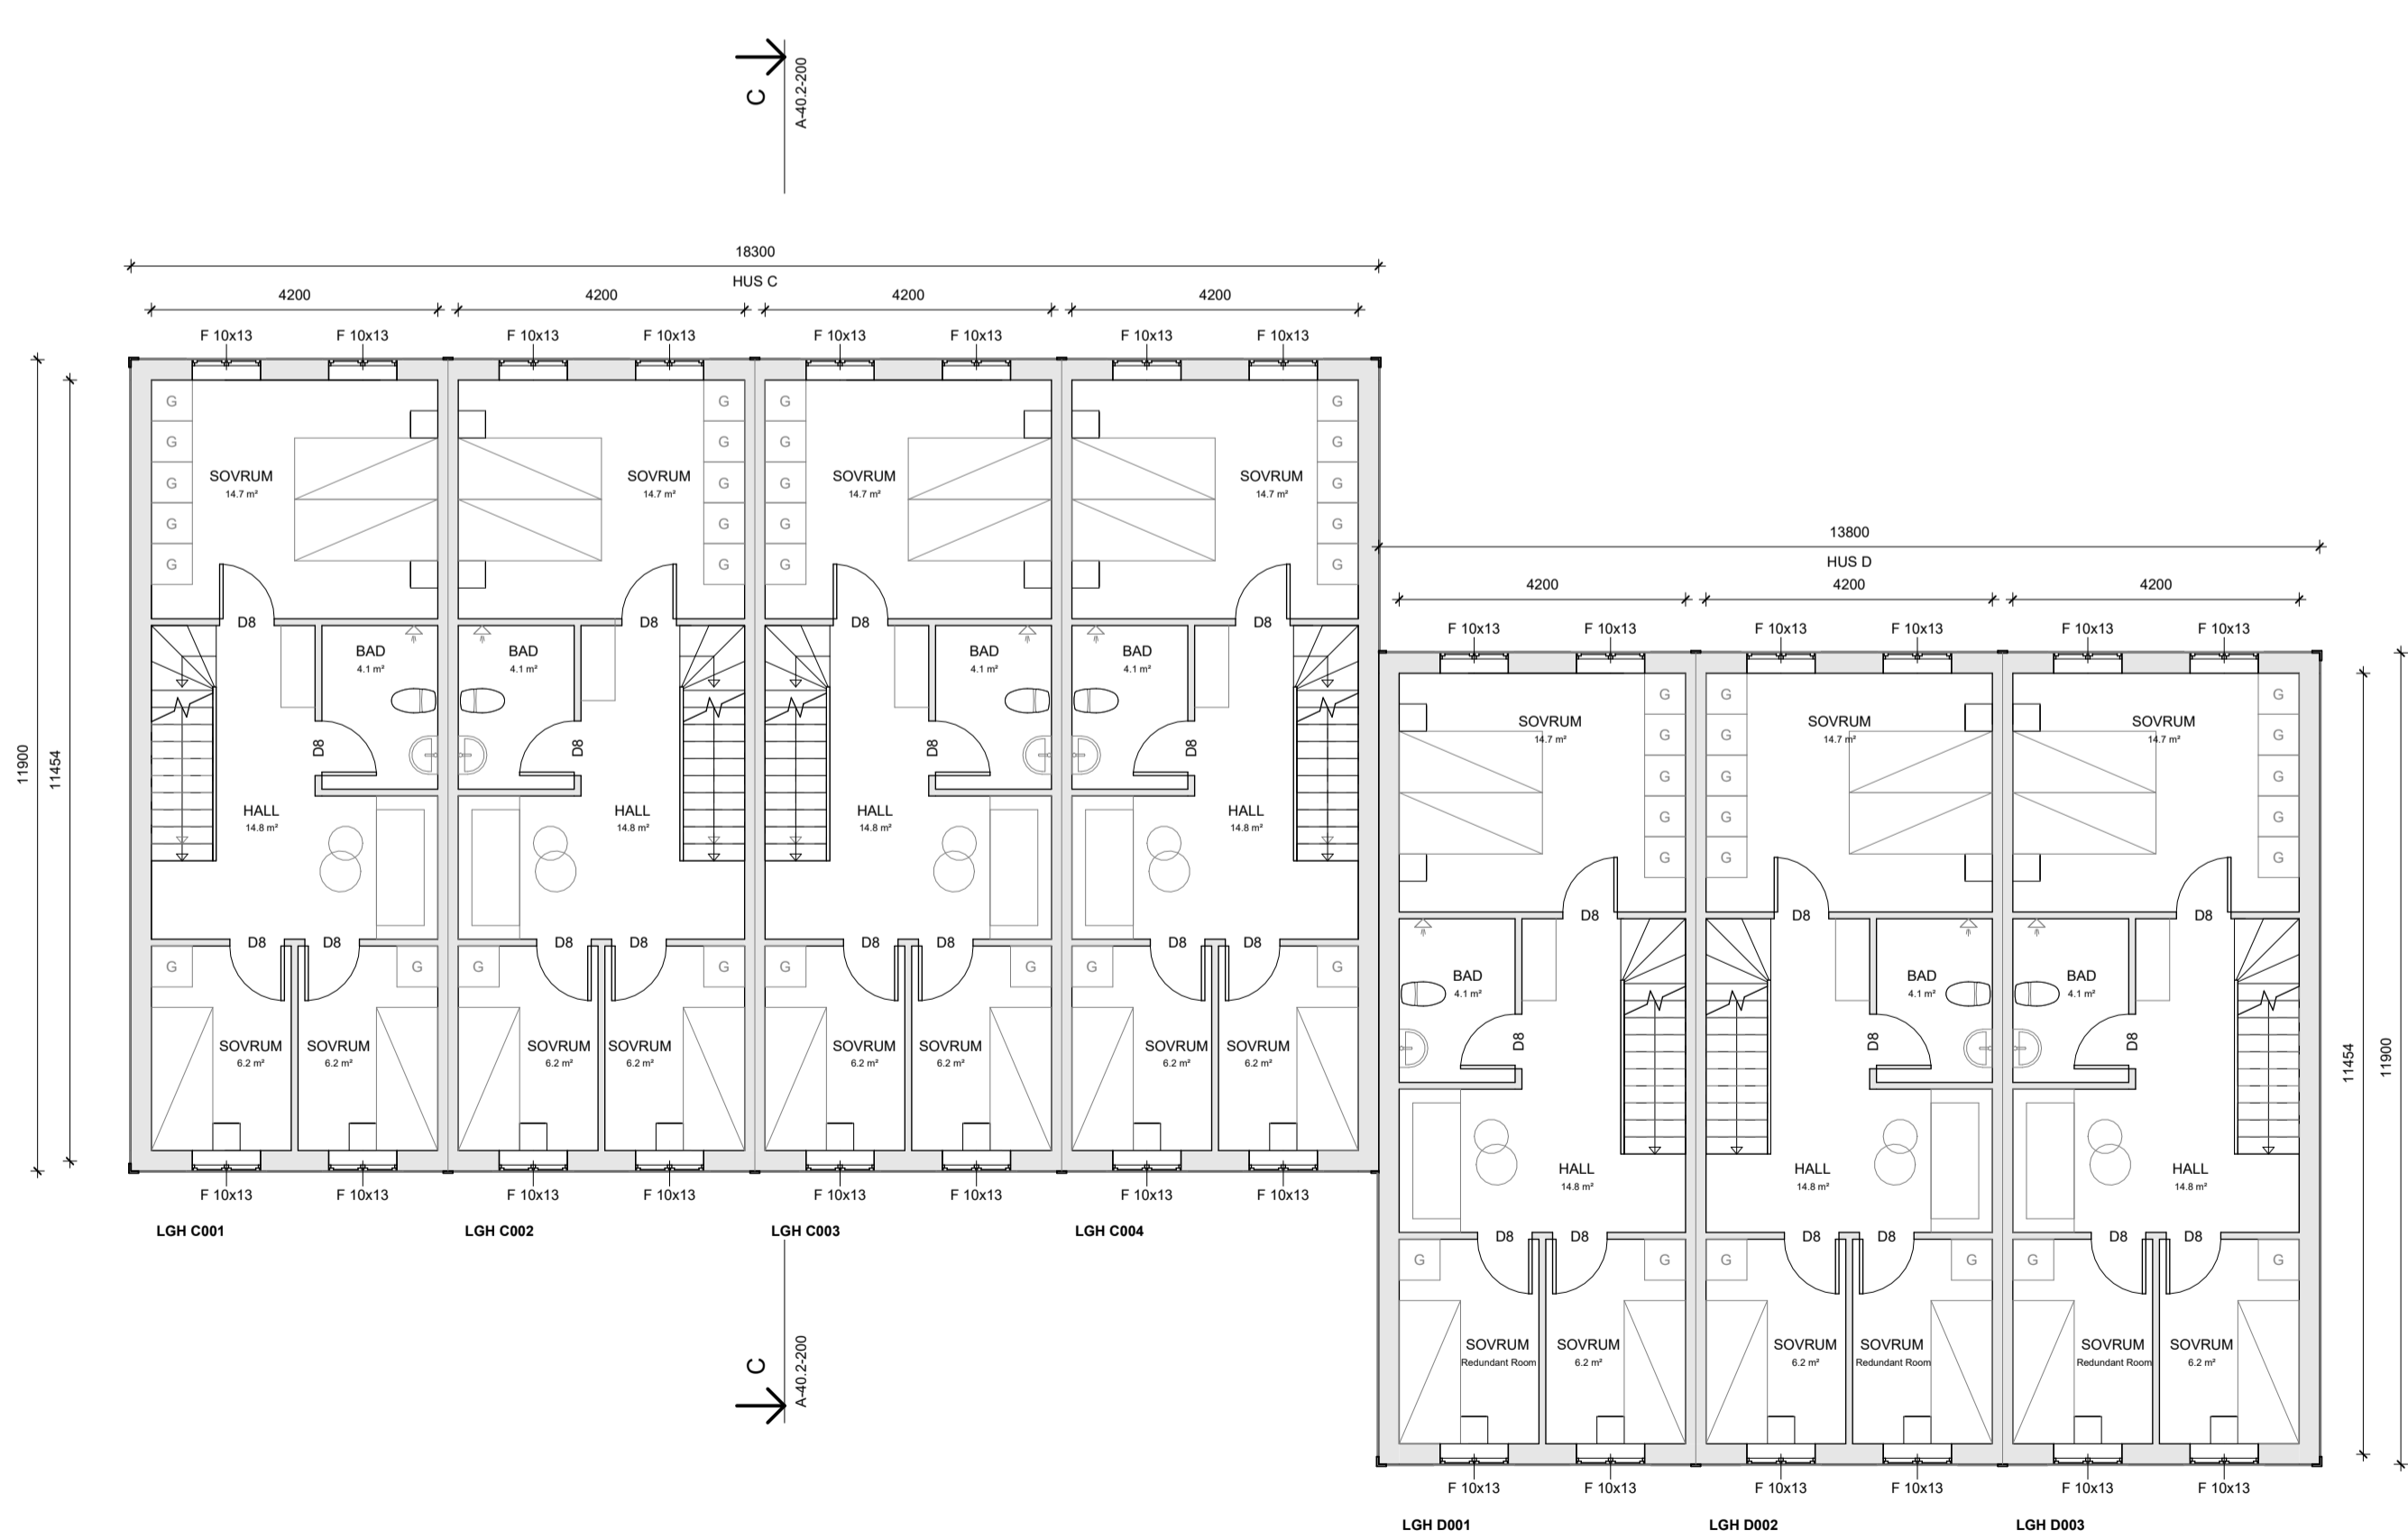


SKALA 1:100

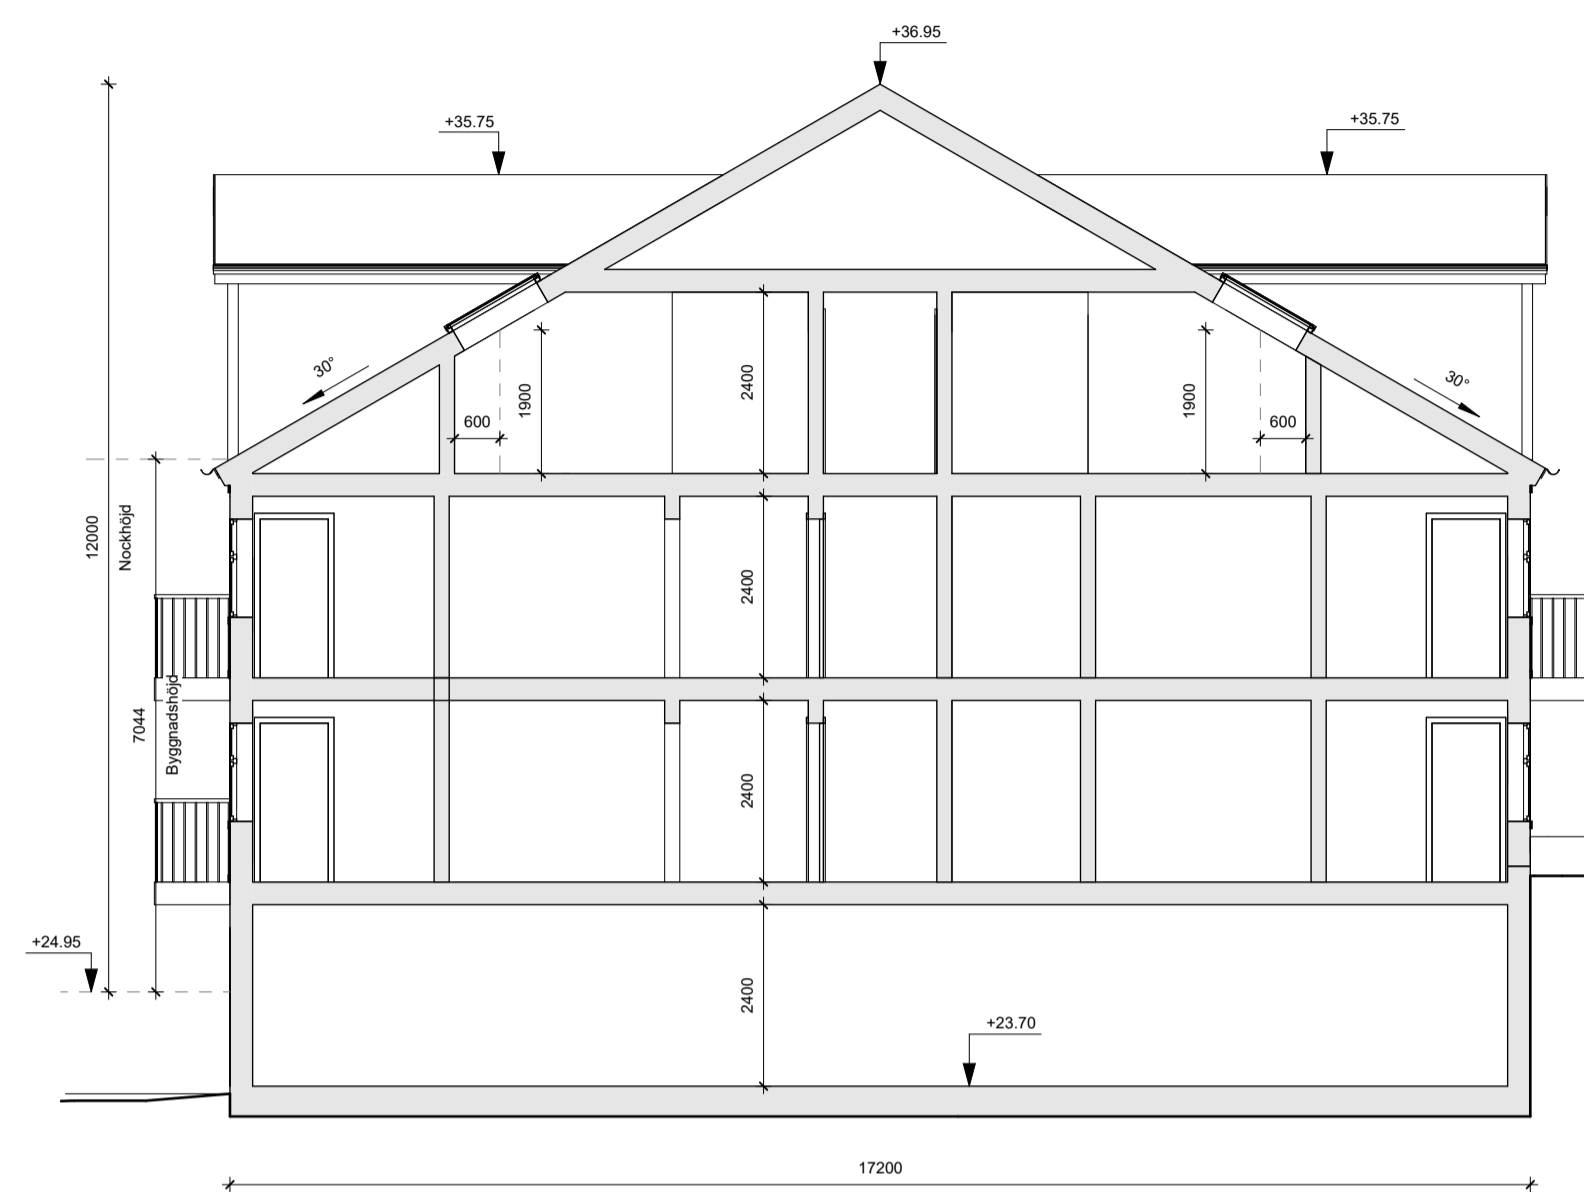


SEKTION A-A
1 : 100

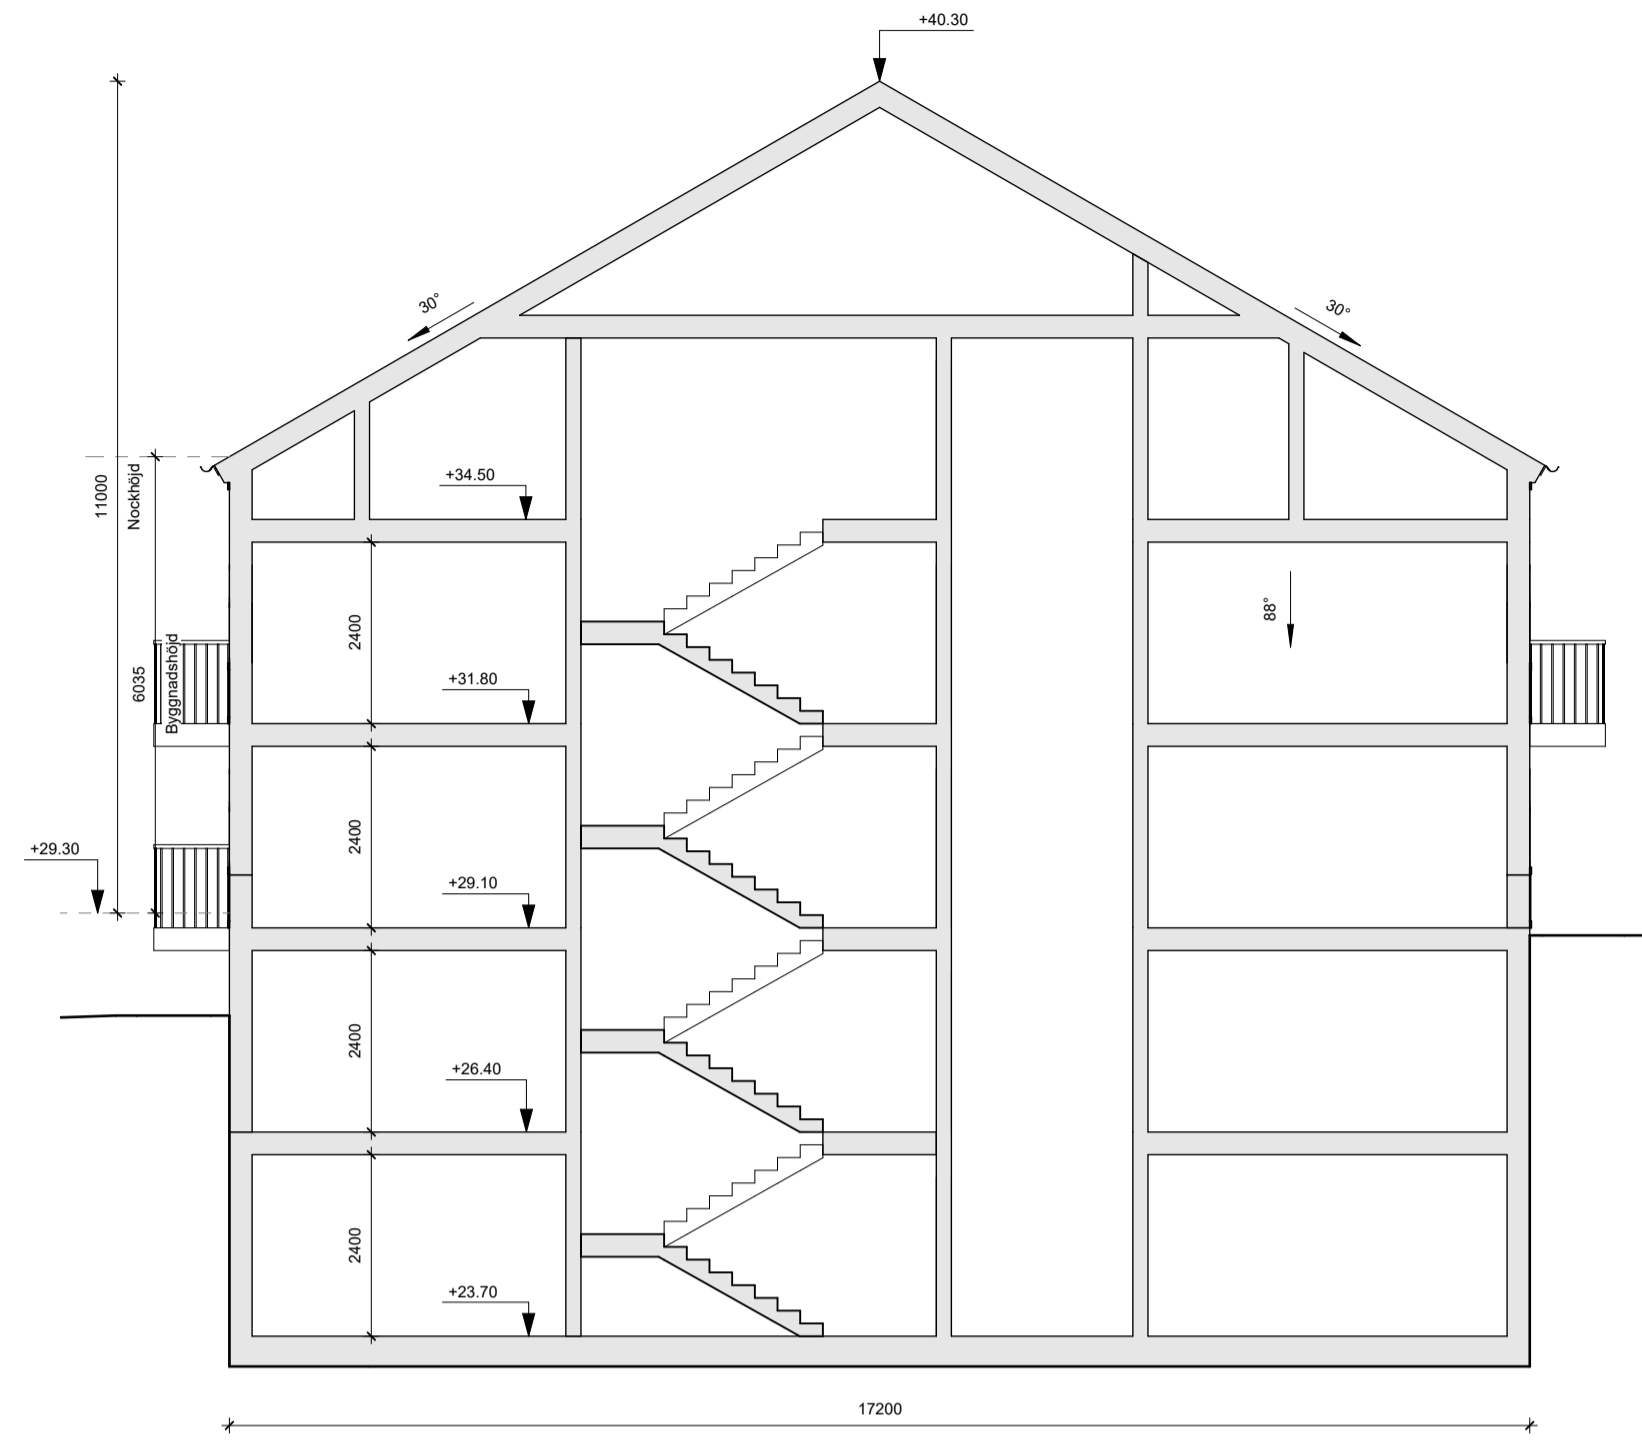


SEKTION A2-A2
1 : 100

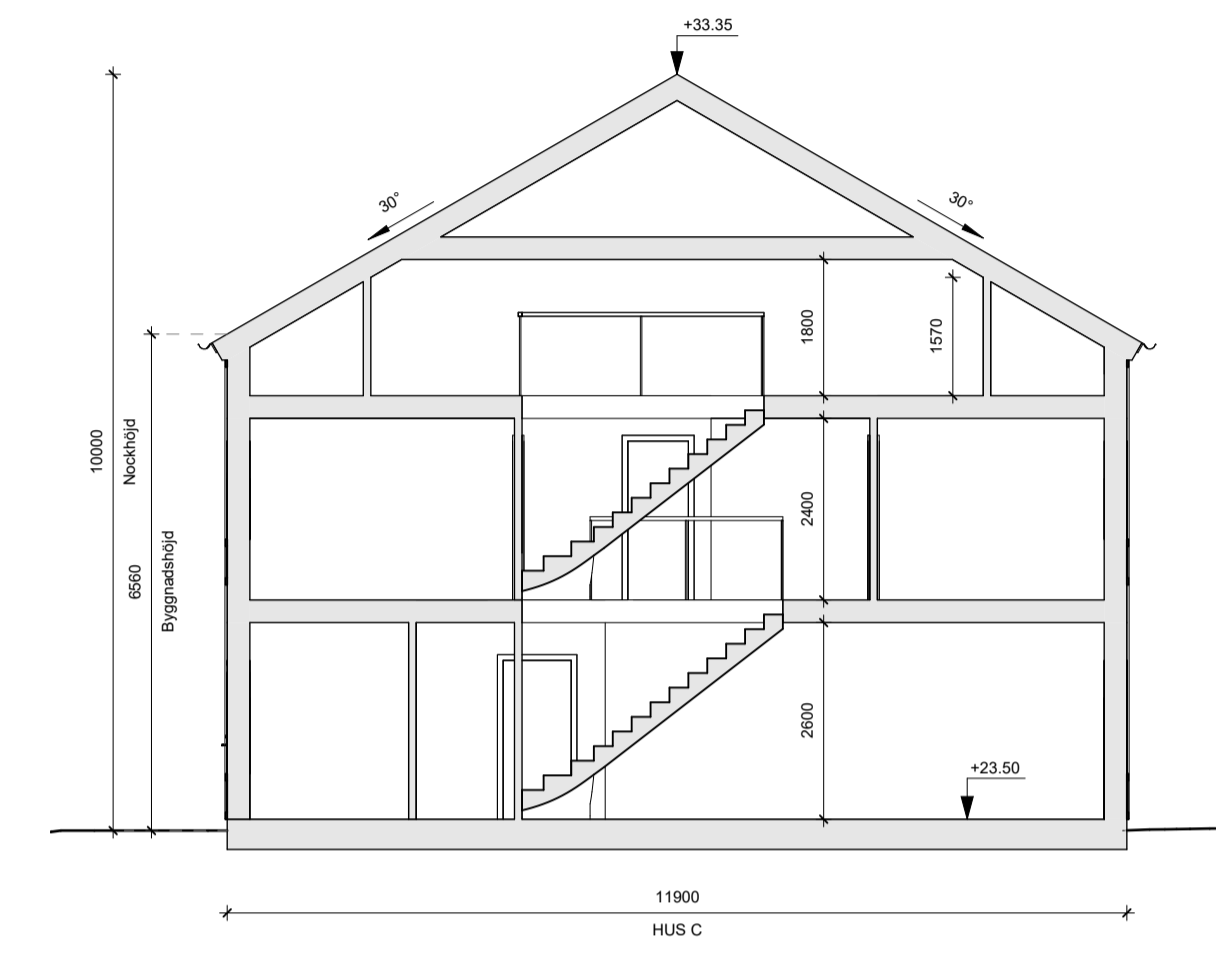


SEKTION C-C
1 : 100

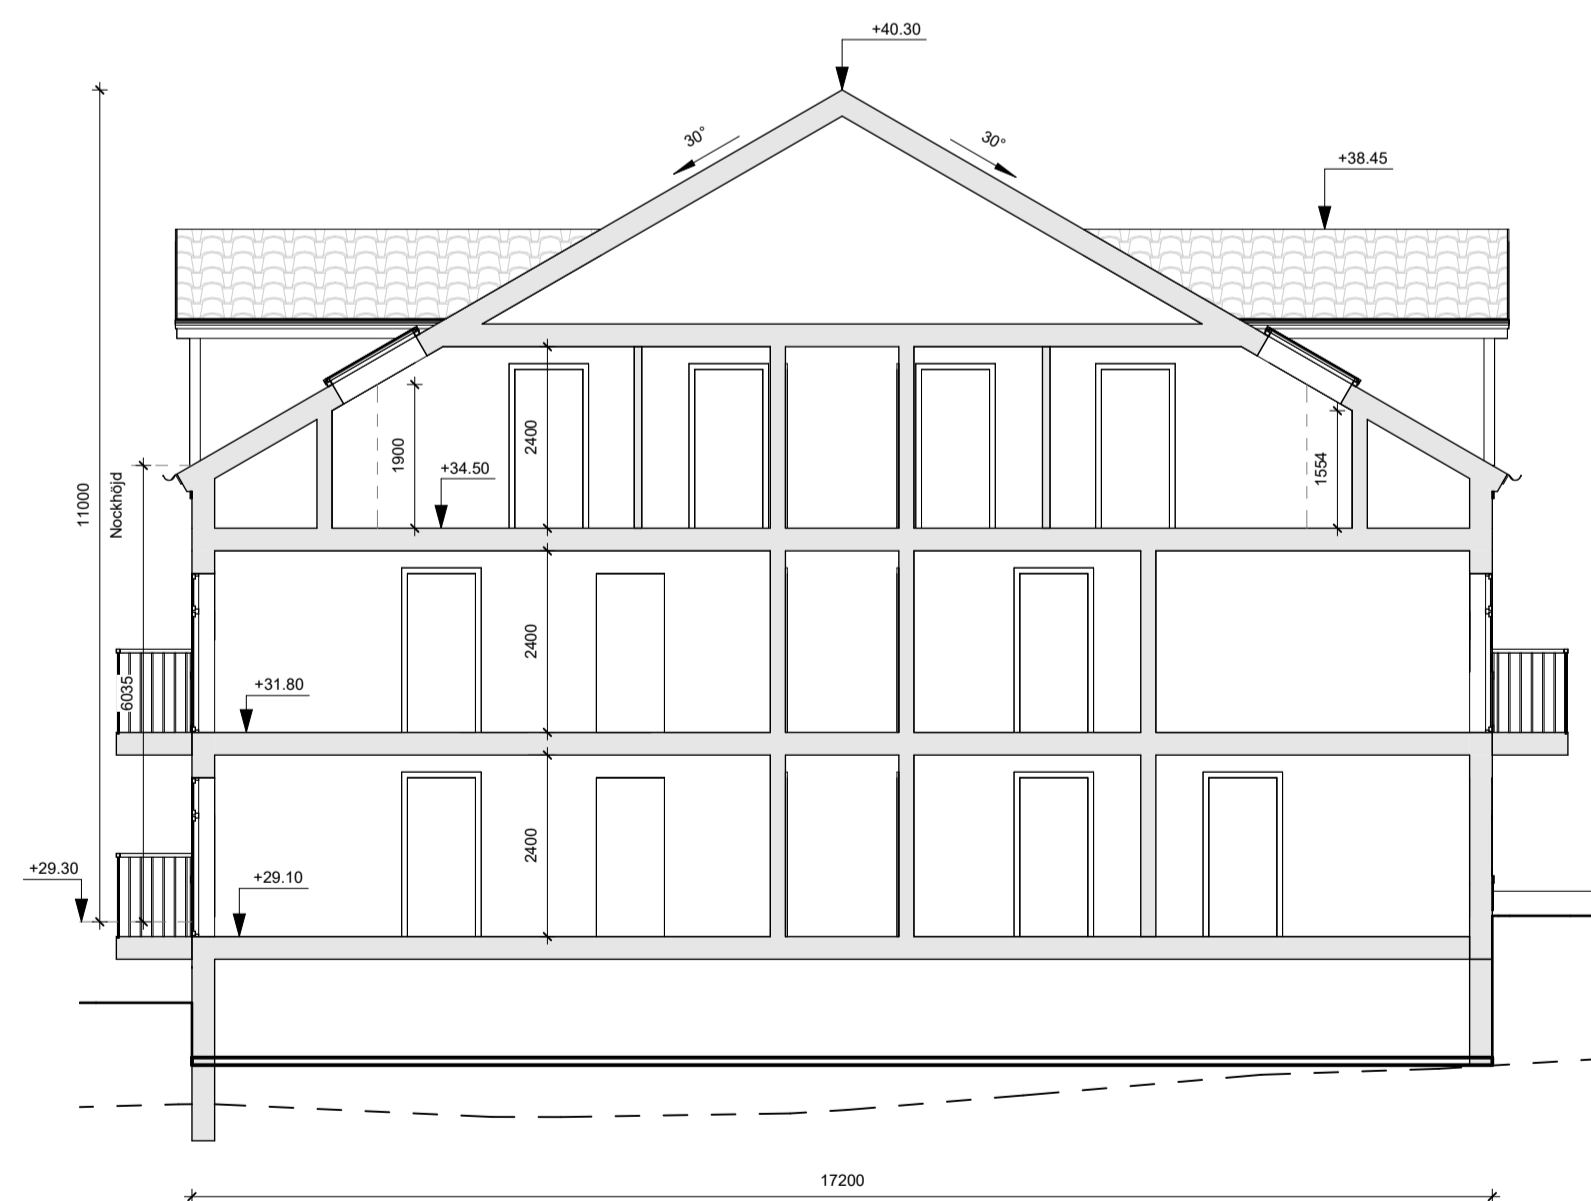

SEKTION A3-A3
1 : 100

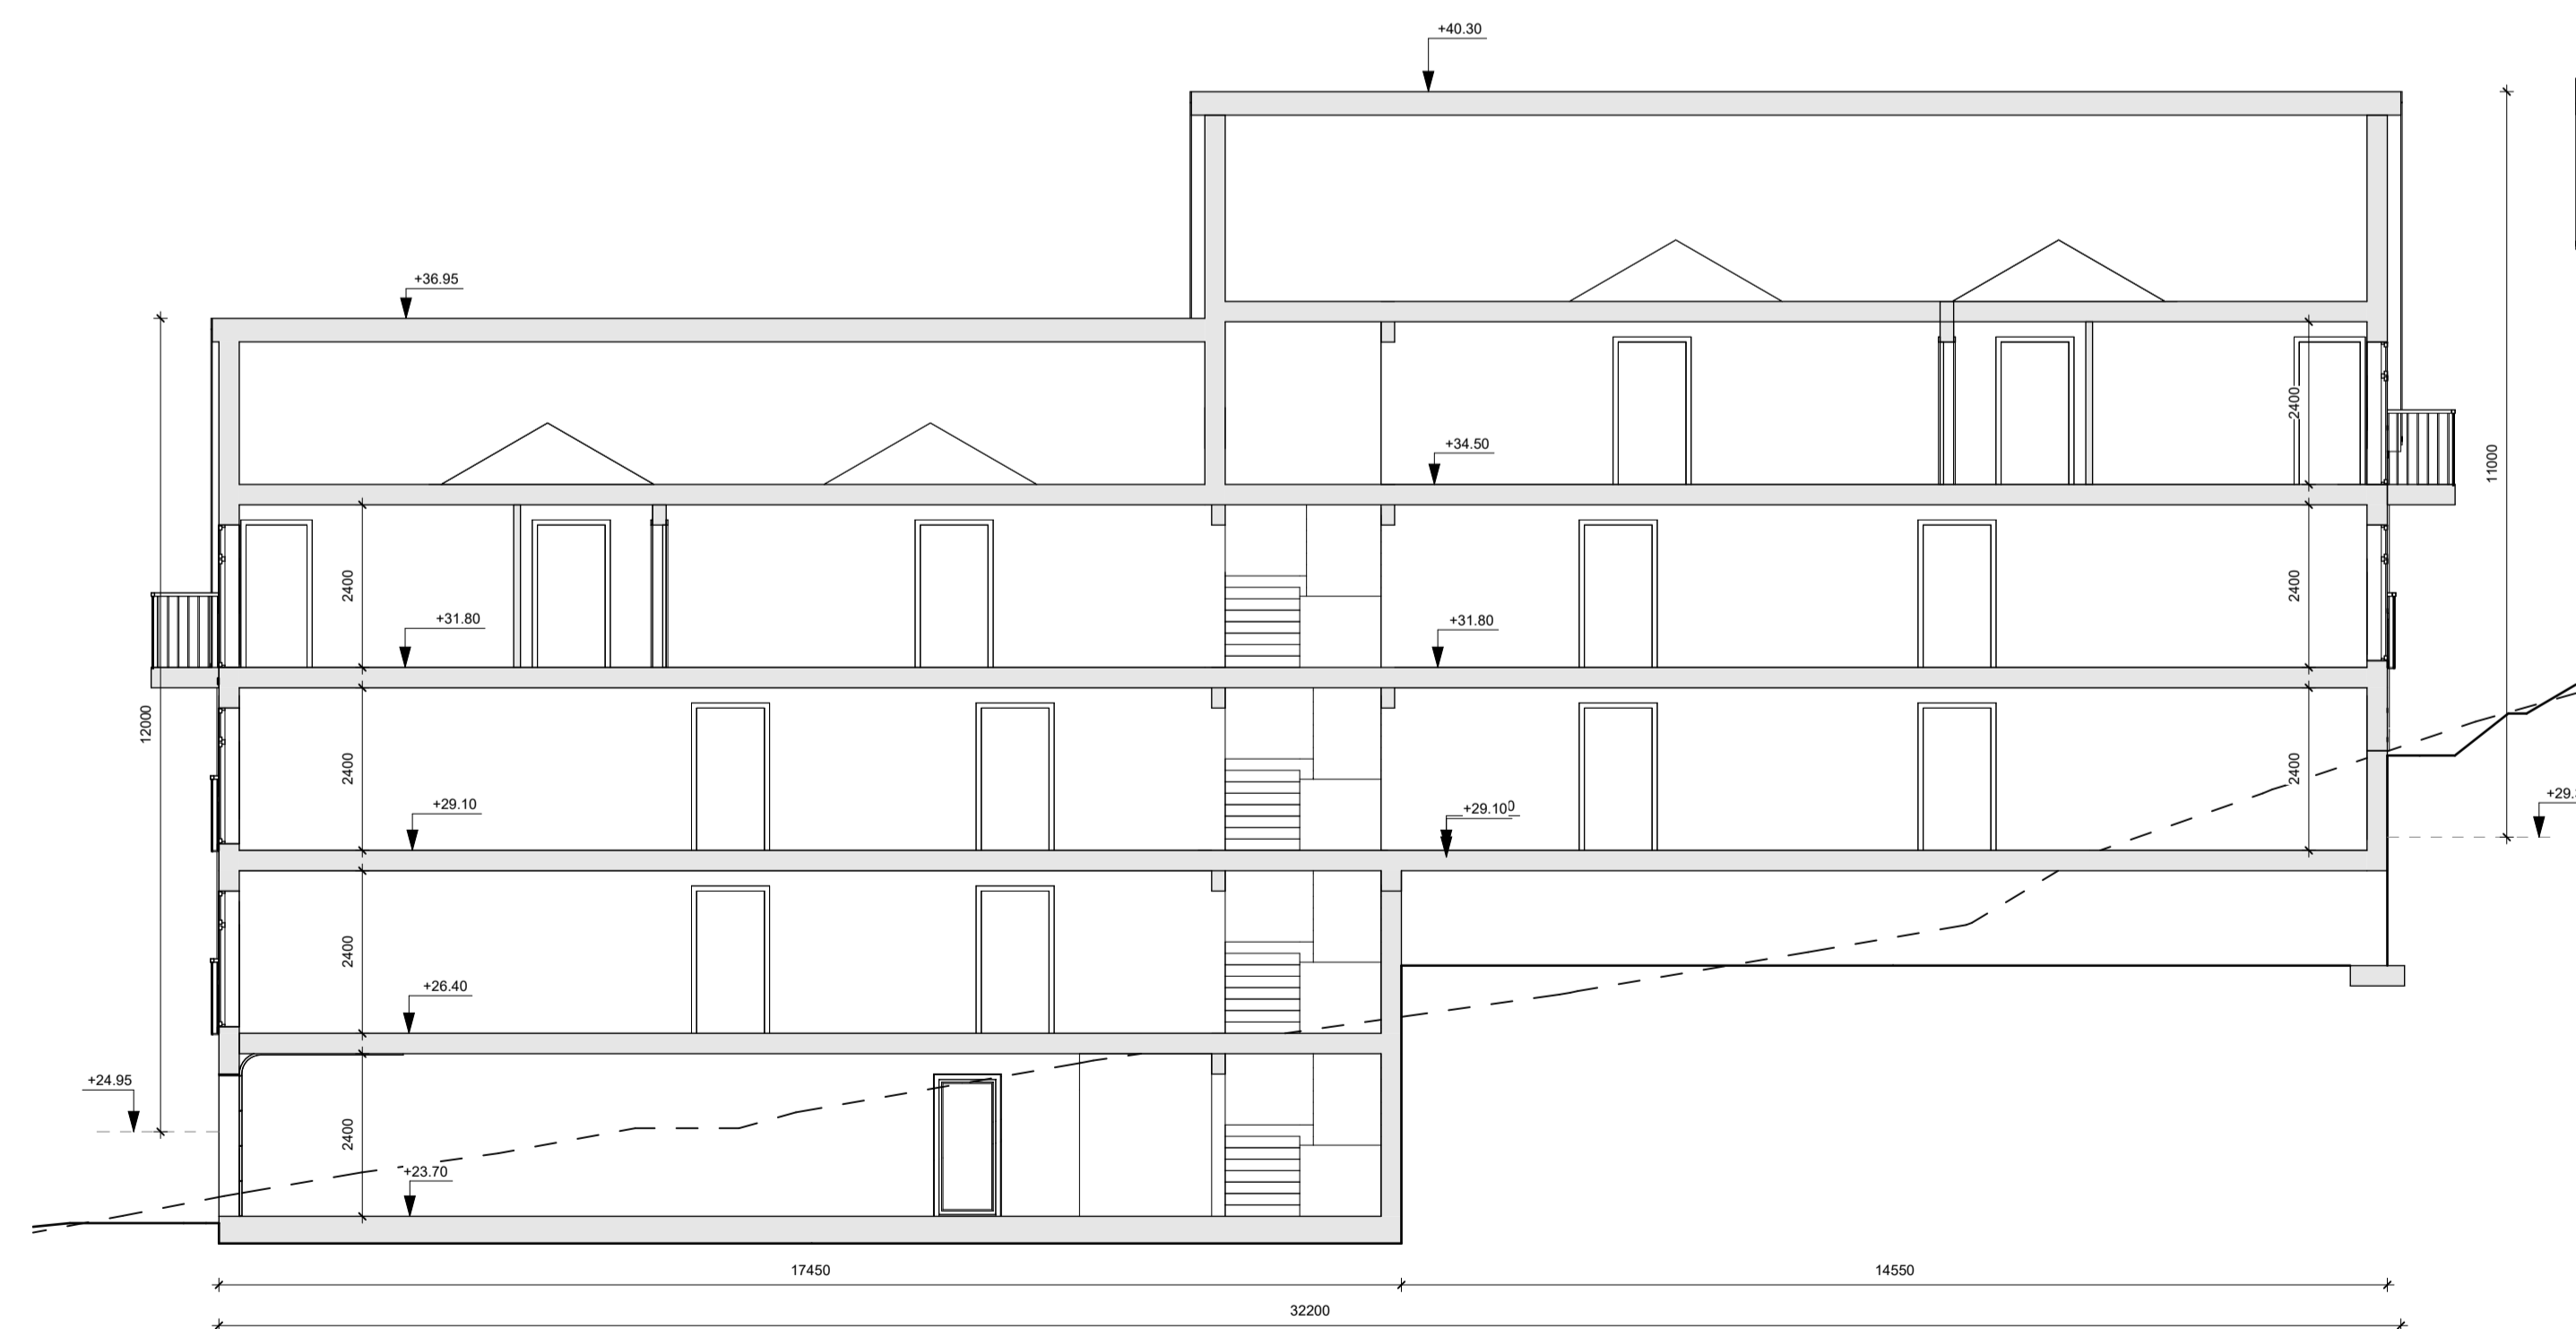


SEKTION A5-A5
1 : 100

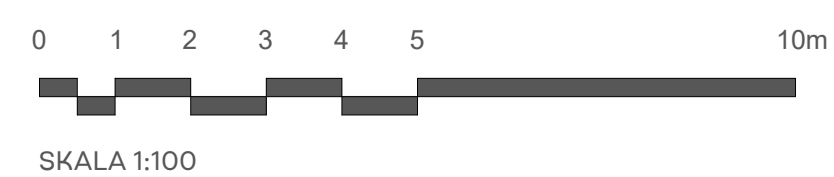




NORR // HUS A.C.D
1 : 100

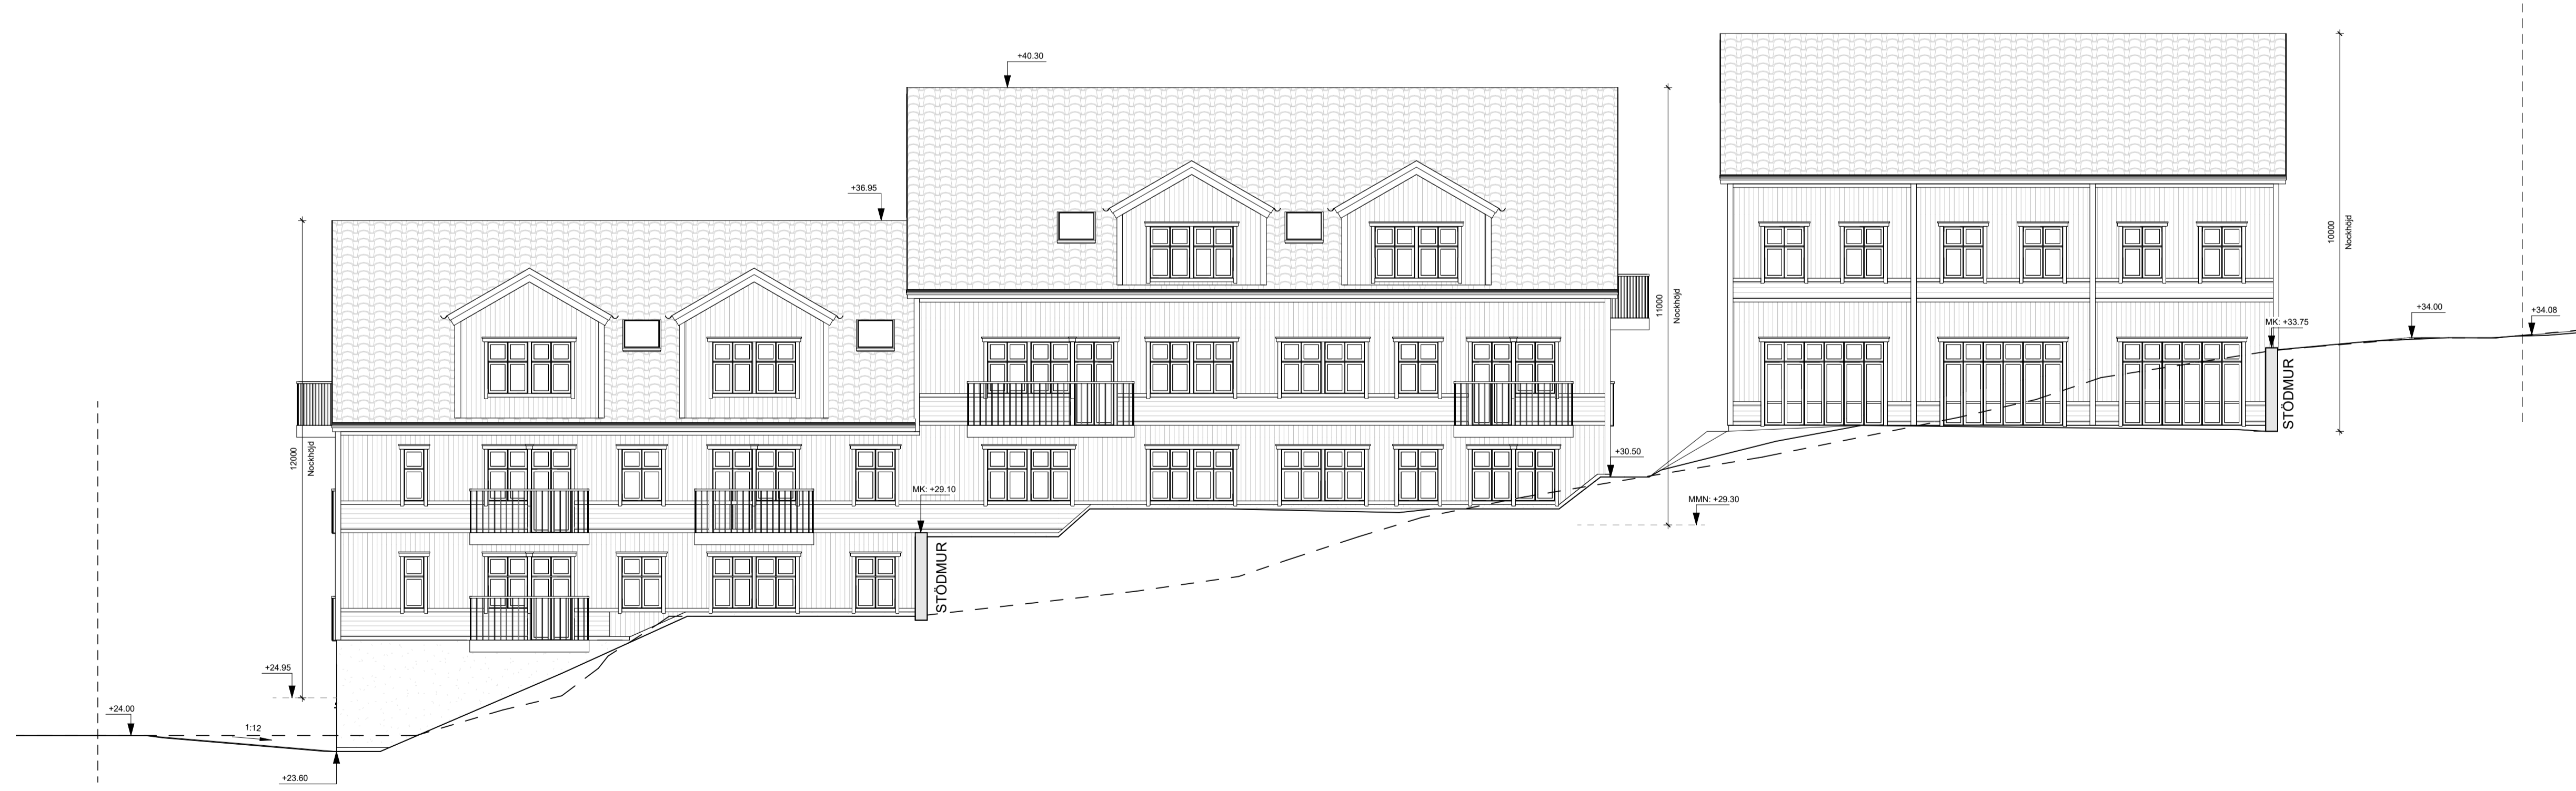


VÄST // HUS A.B
1 : 100



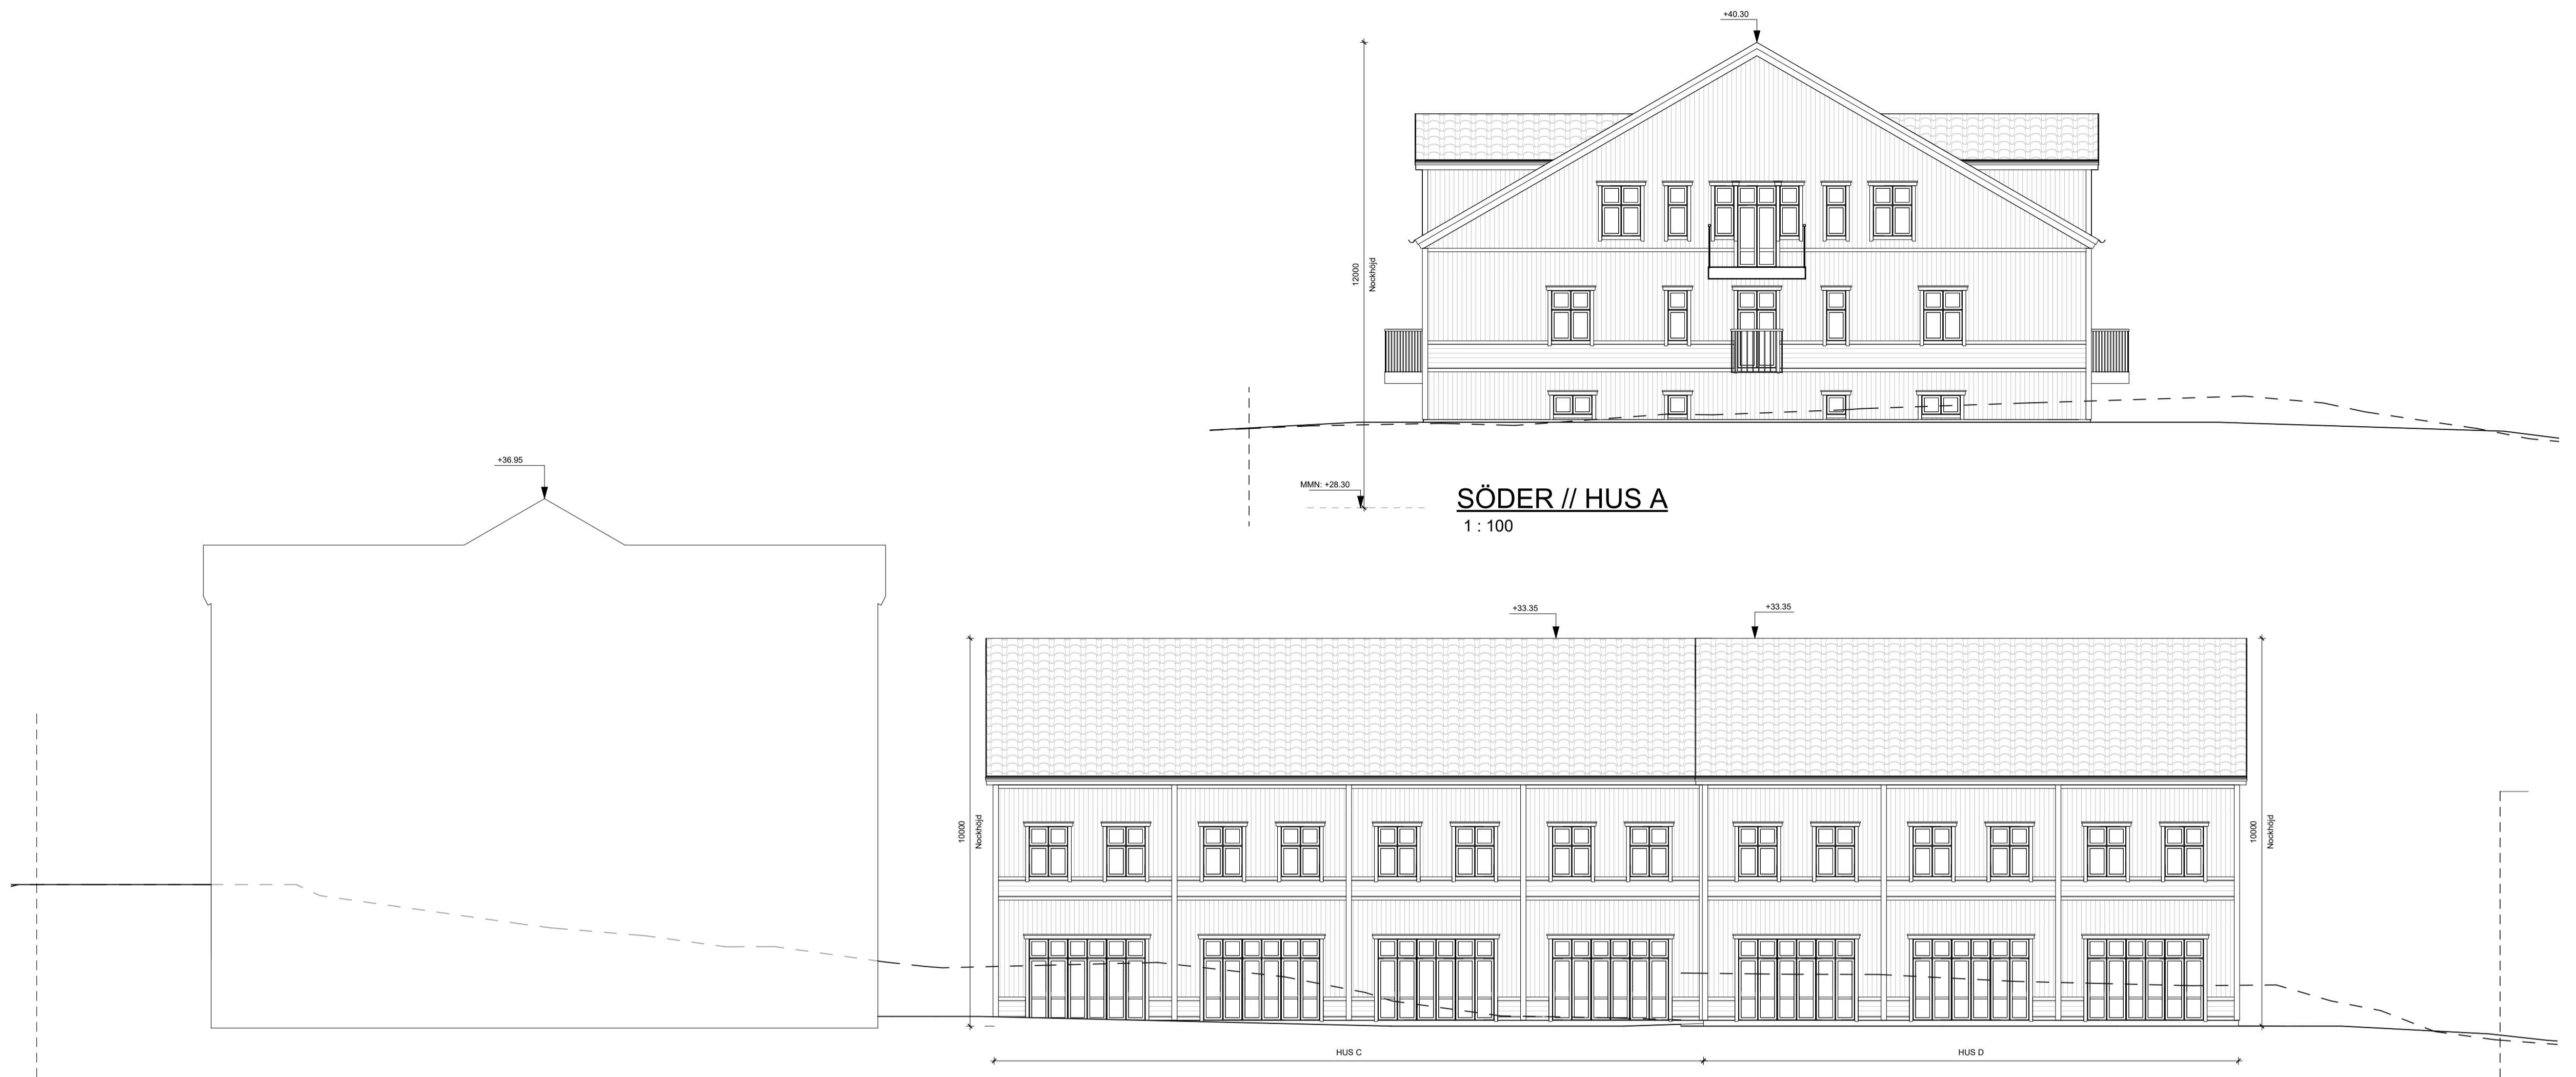


SÖDER // HUS A
1 : 100


SÖDER // HUS C,D
1 : 100

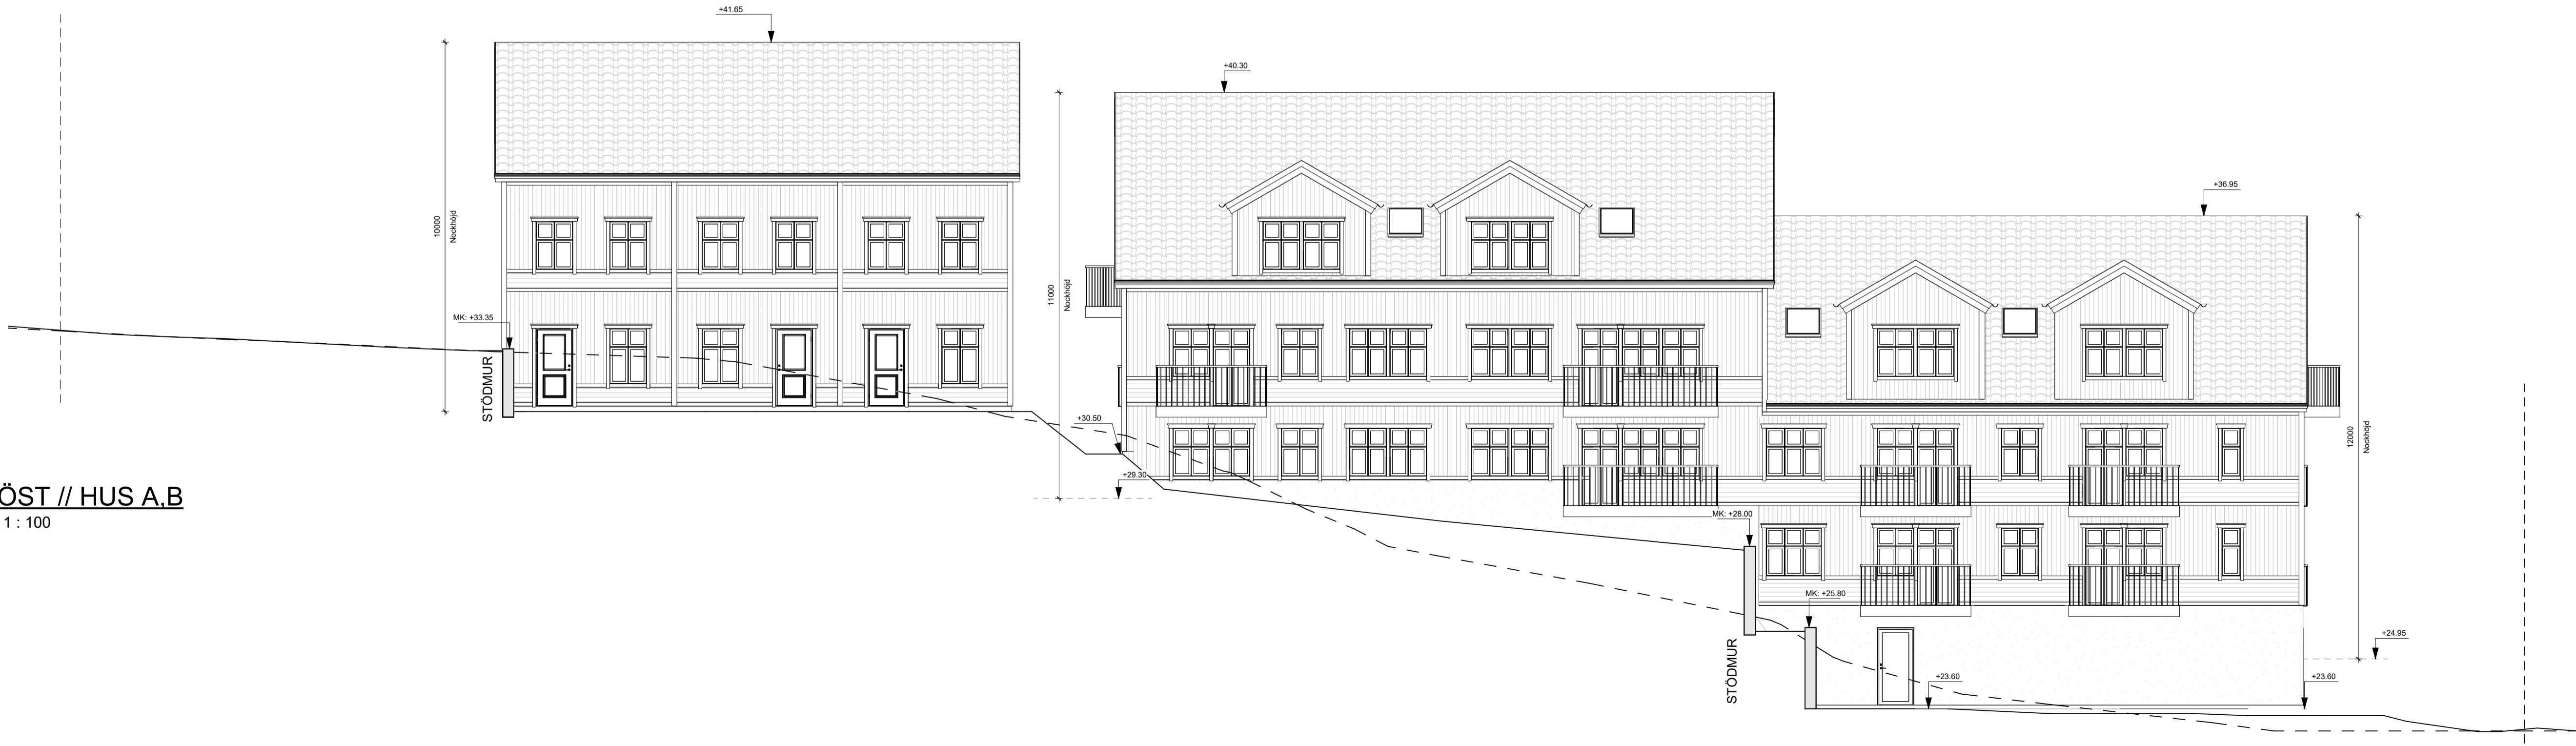


ÖST // HUS A,B
1 : 100

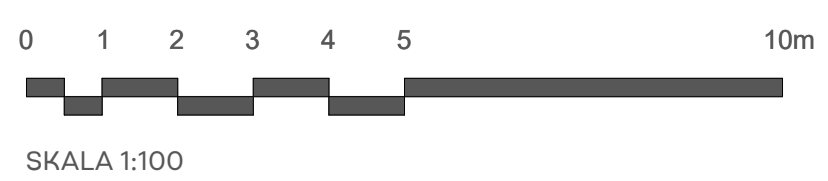


NORR // HUS B
1 : 100

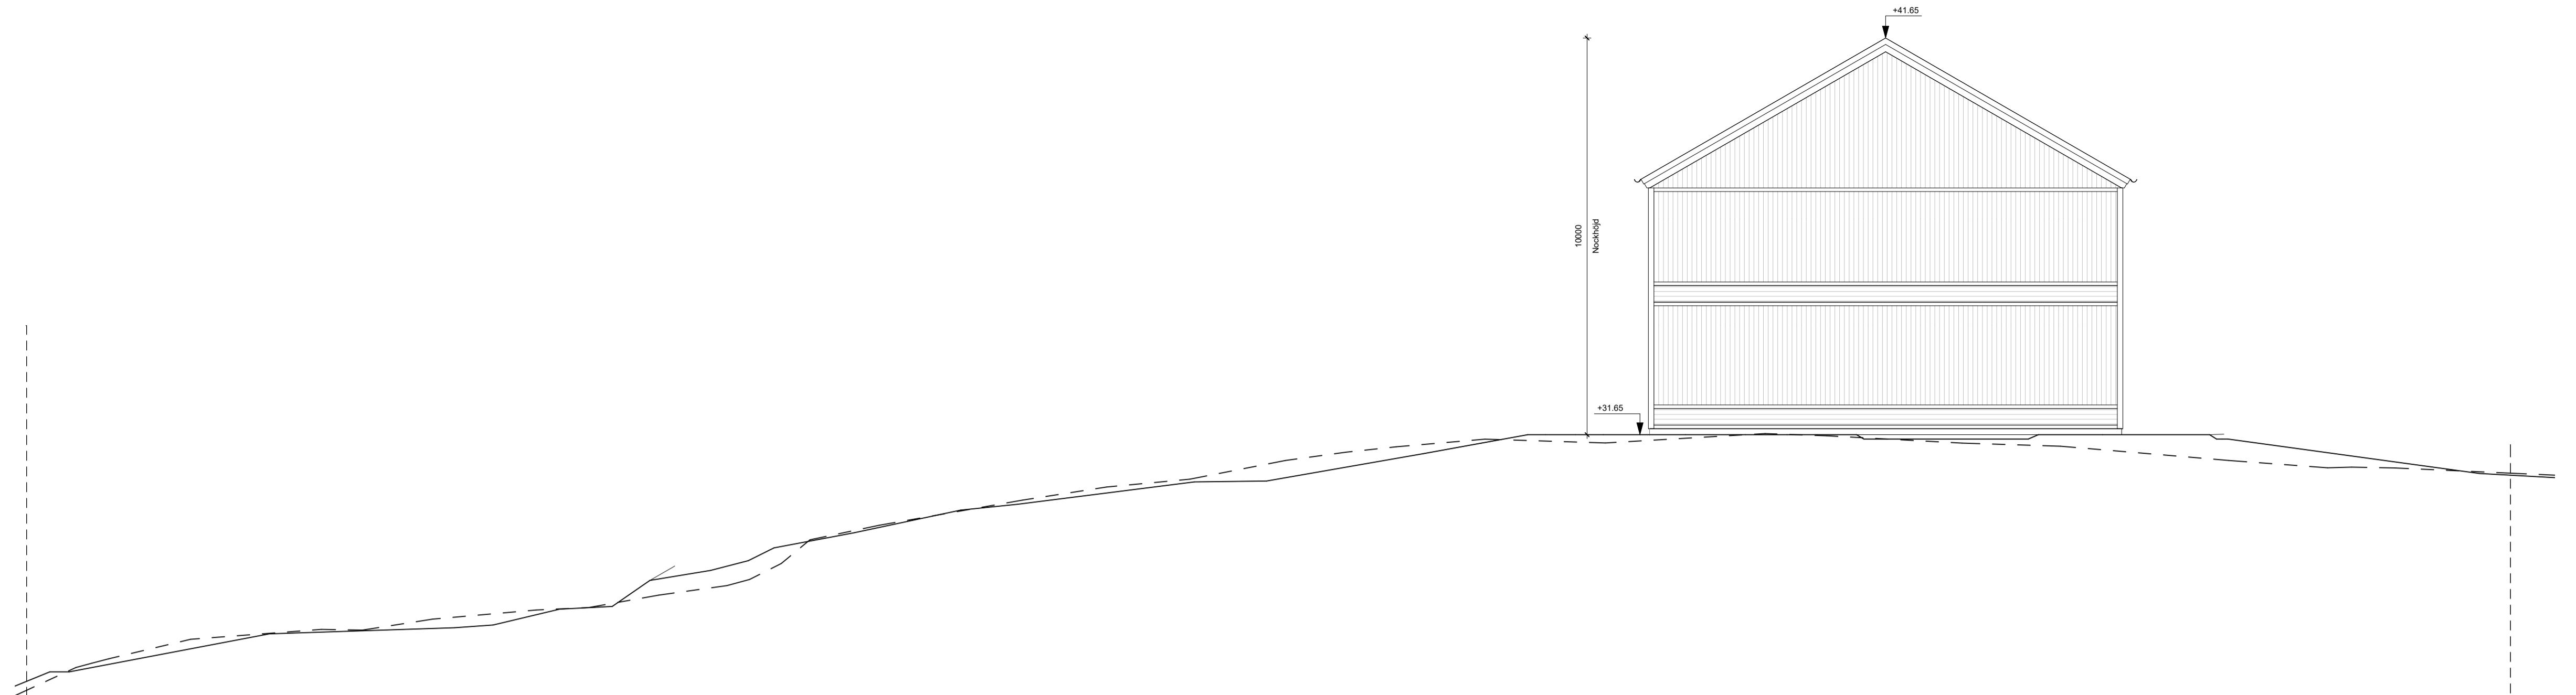


VÄST // HUS C
1 : 100

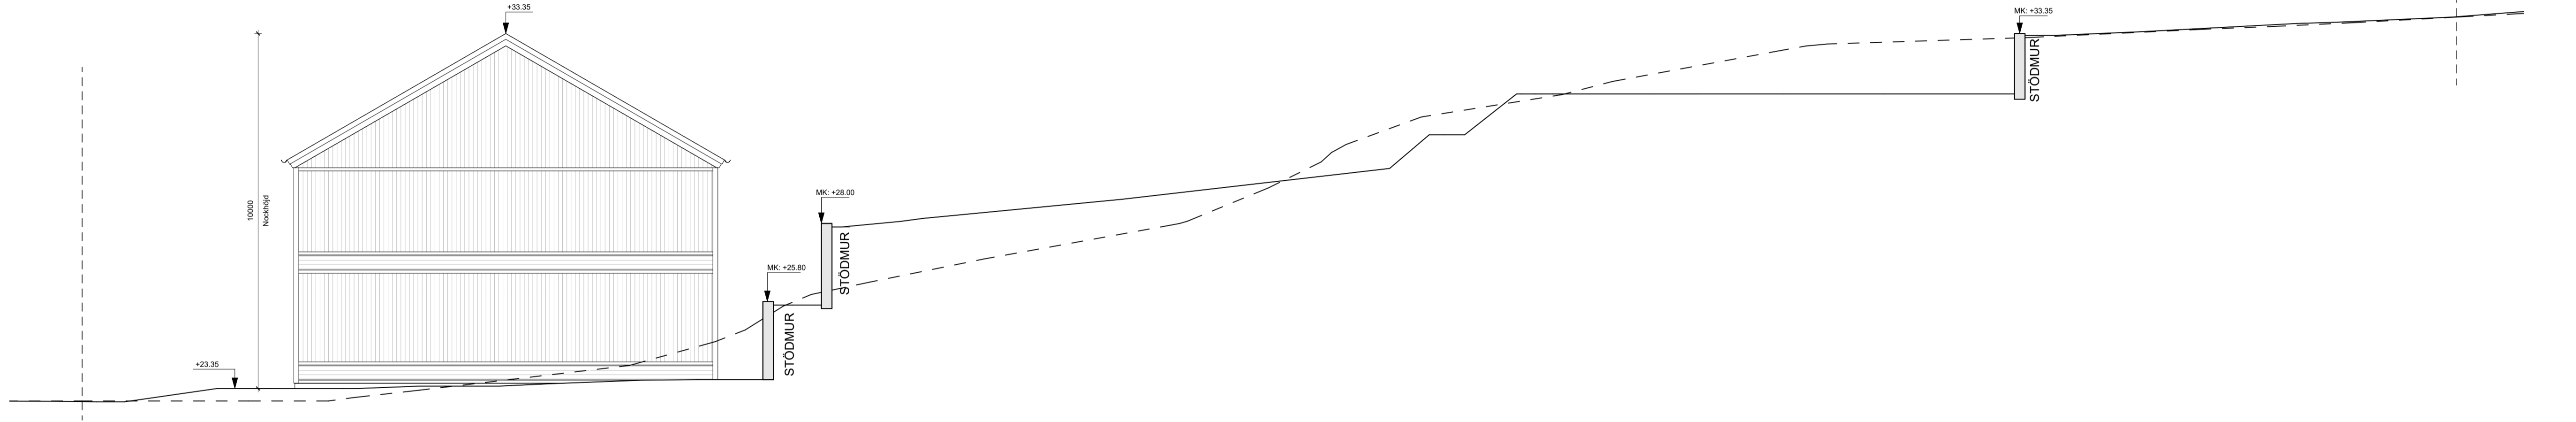

ÖST // HUS D
1 : 100

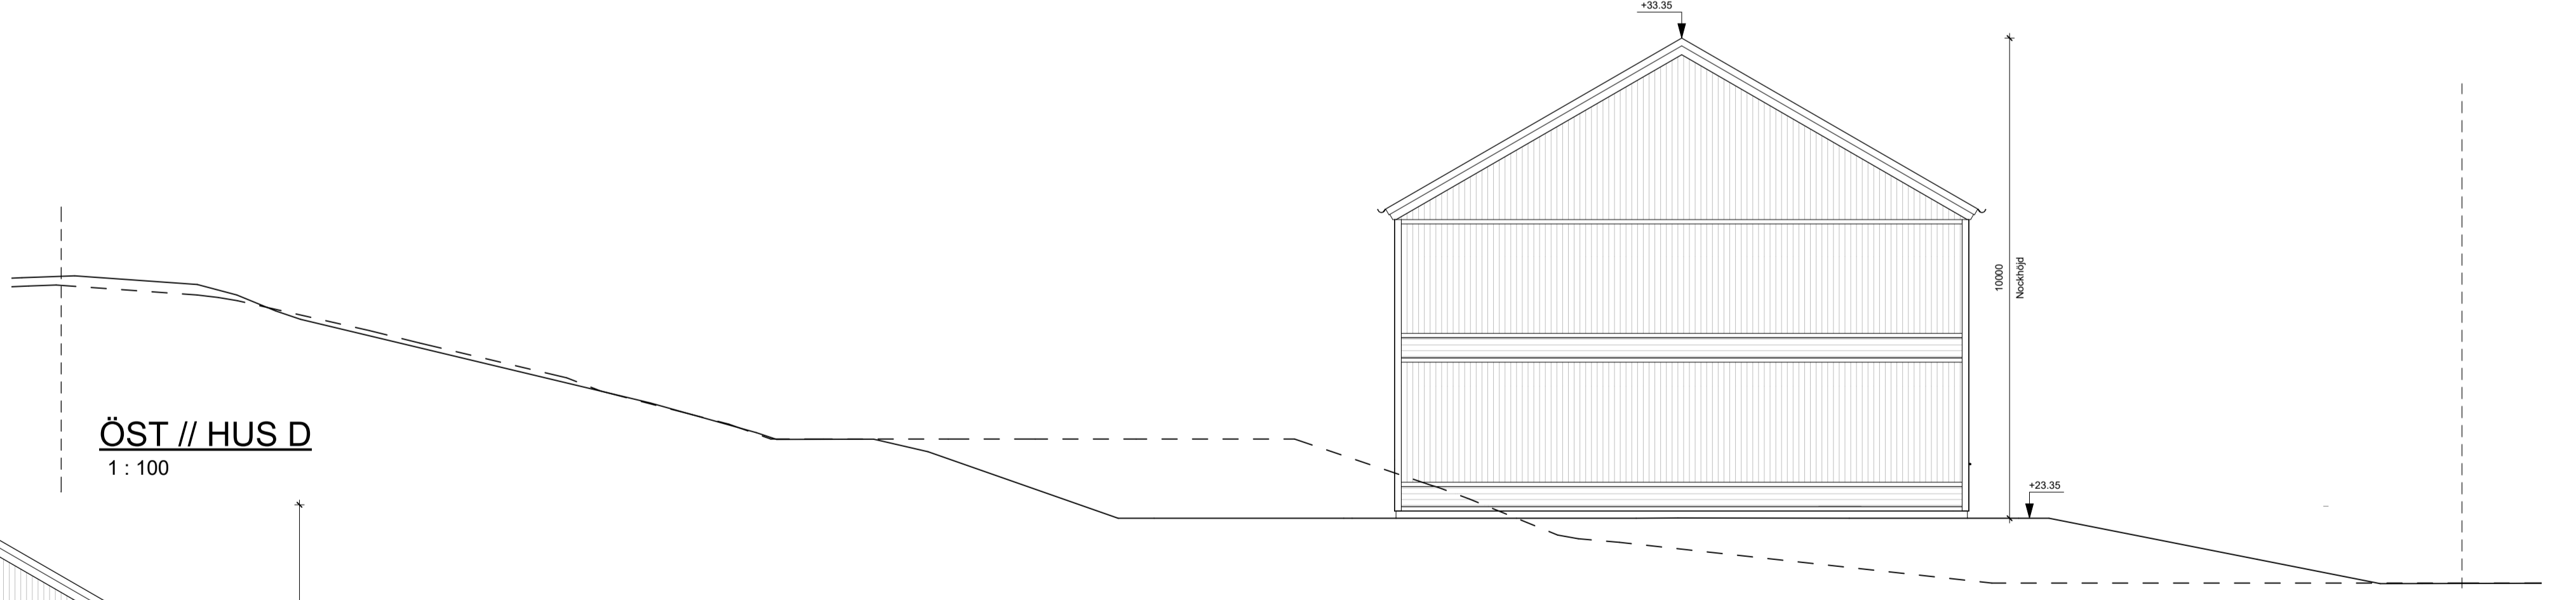

SÖDER // HUS B
1 : 100

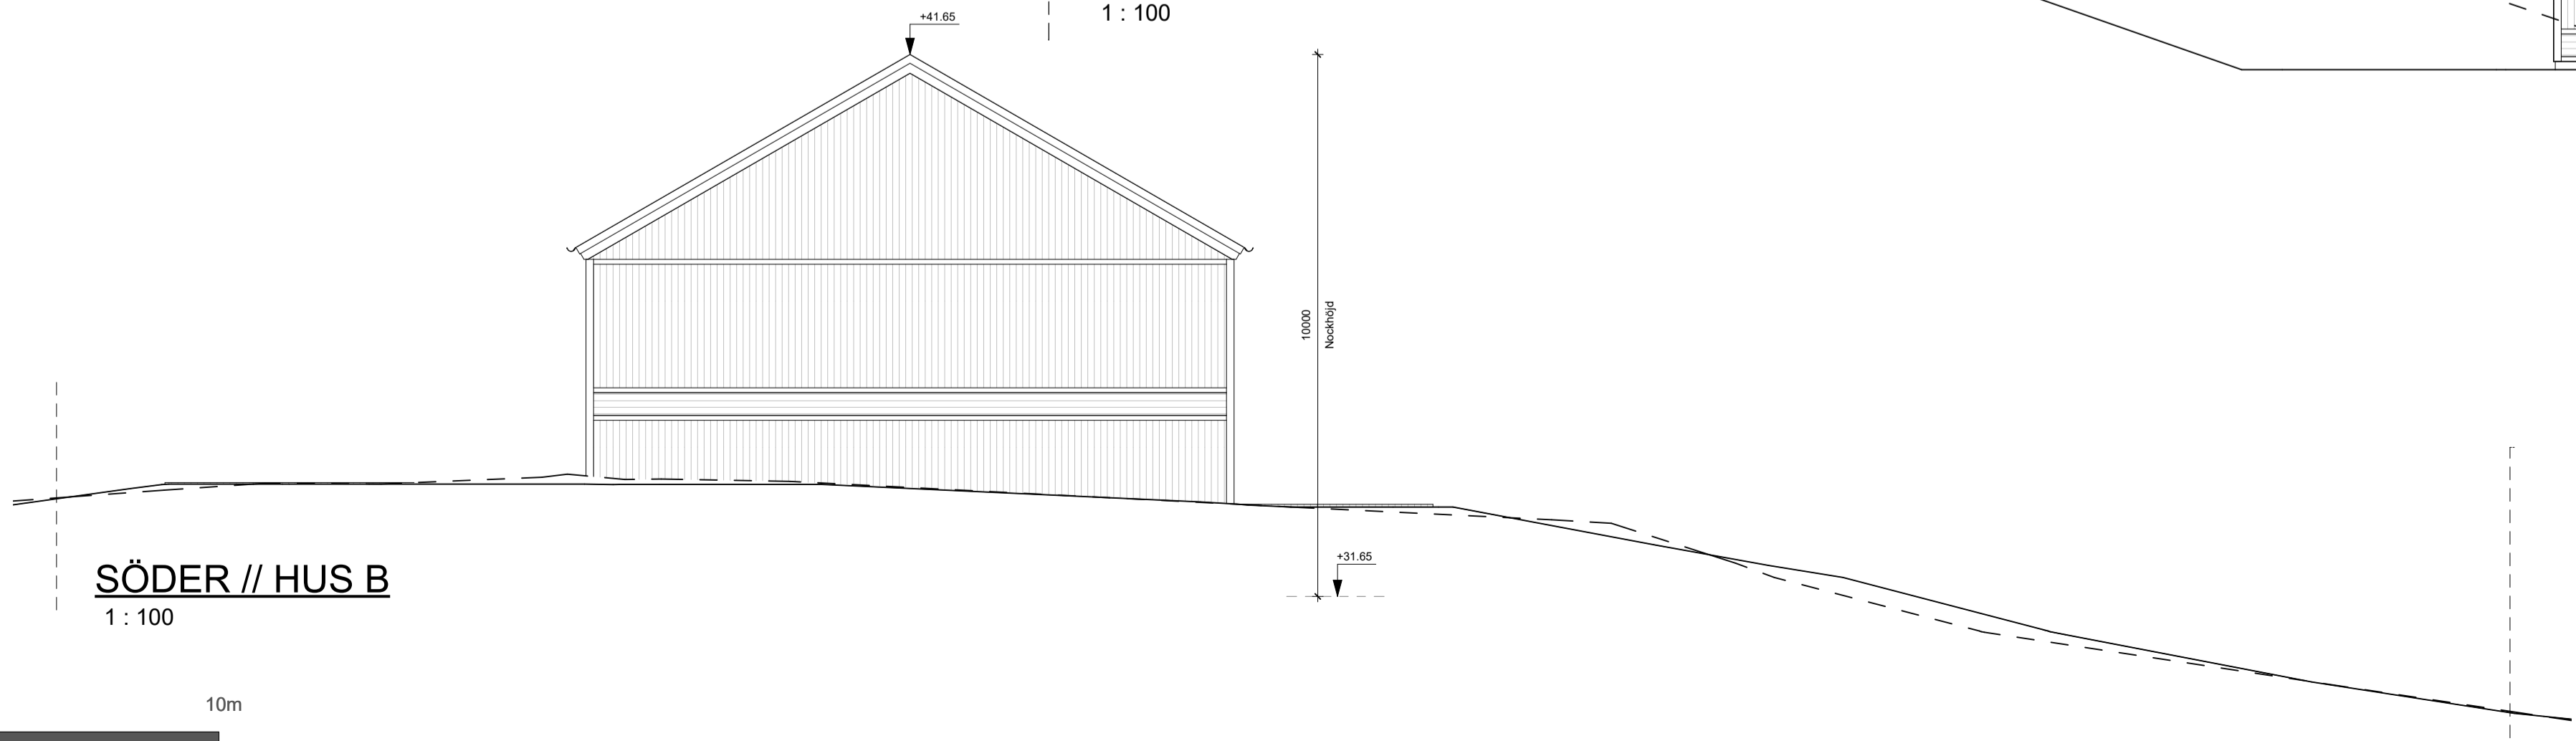

SKALA 1:100