



Erstavik 10:11



---

Ombyggnad / Ändrad användning / Fasadändring

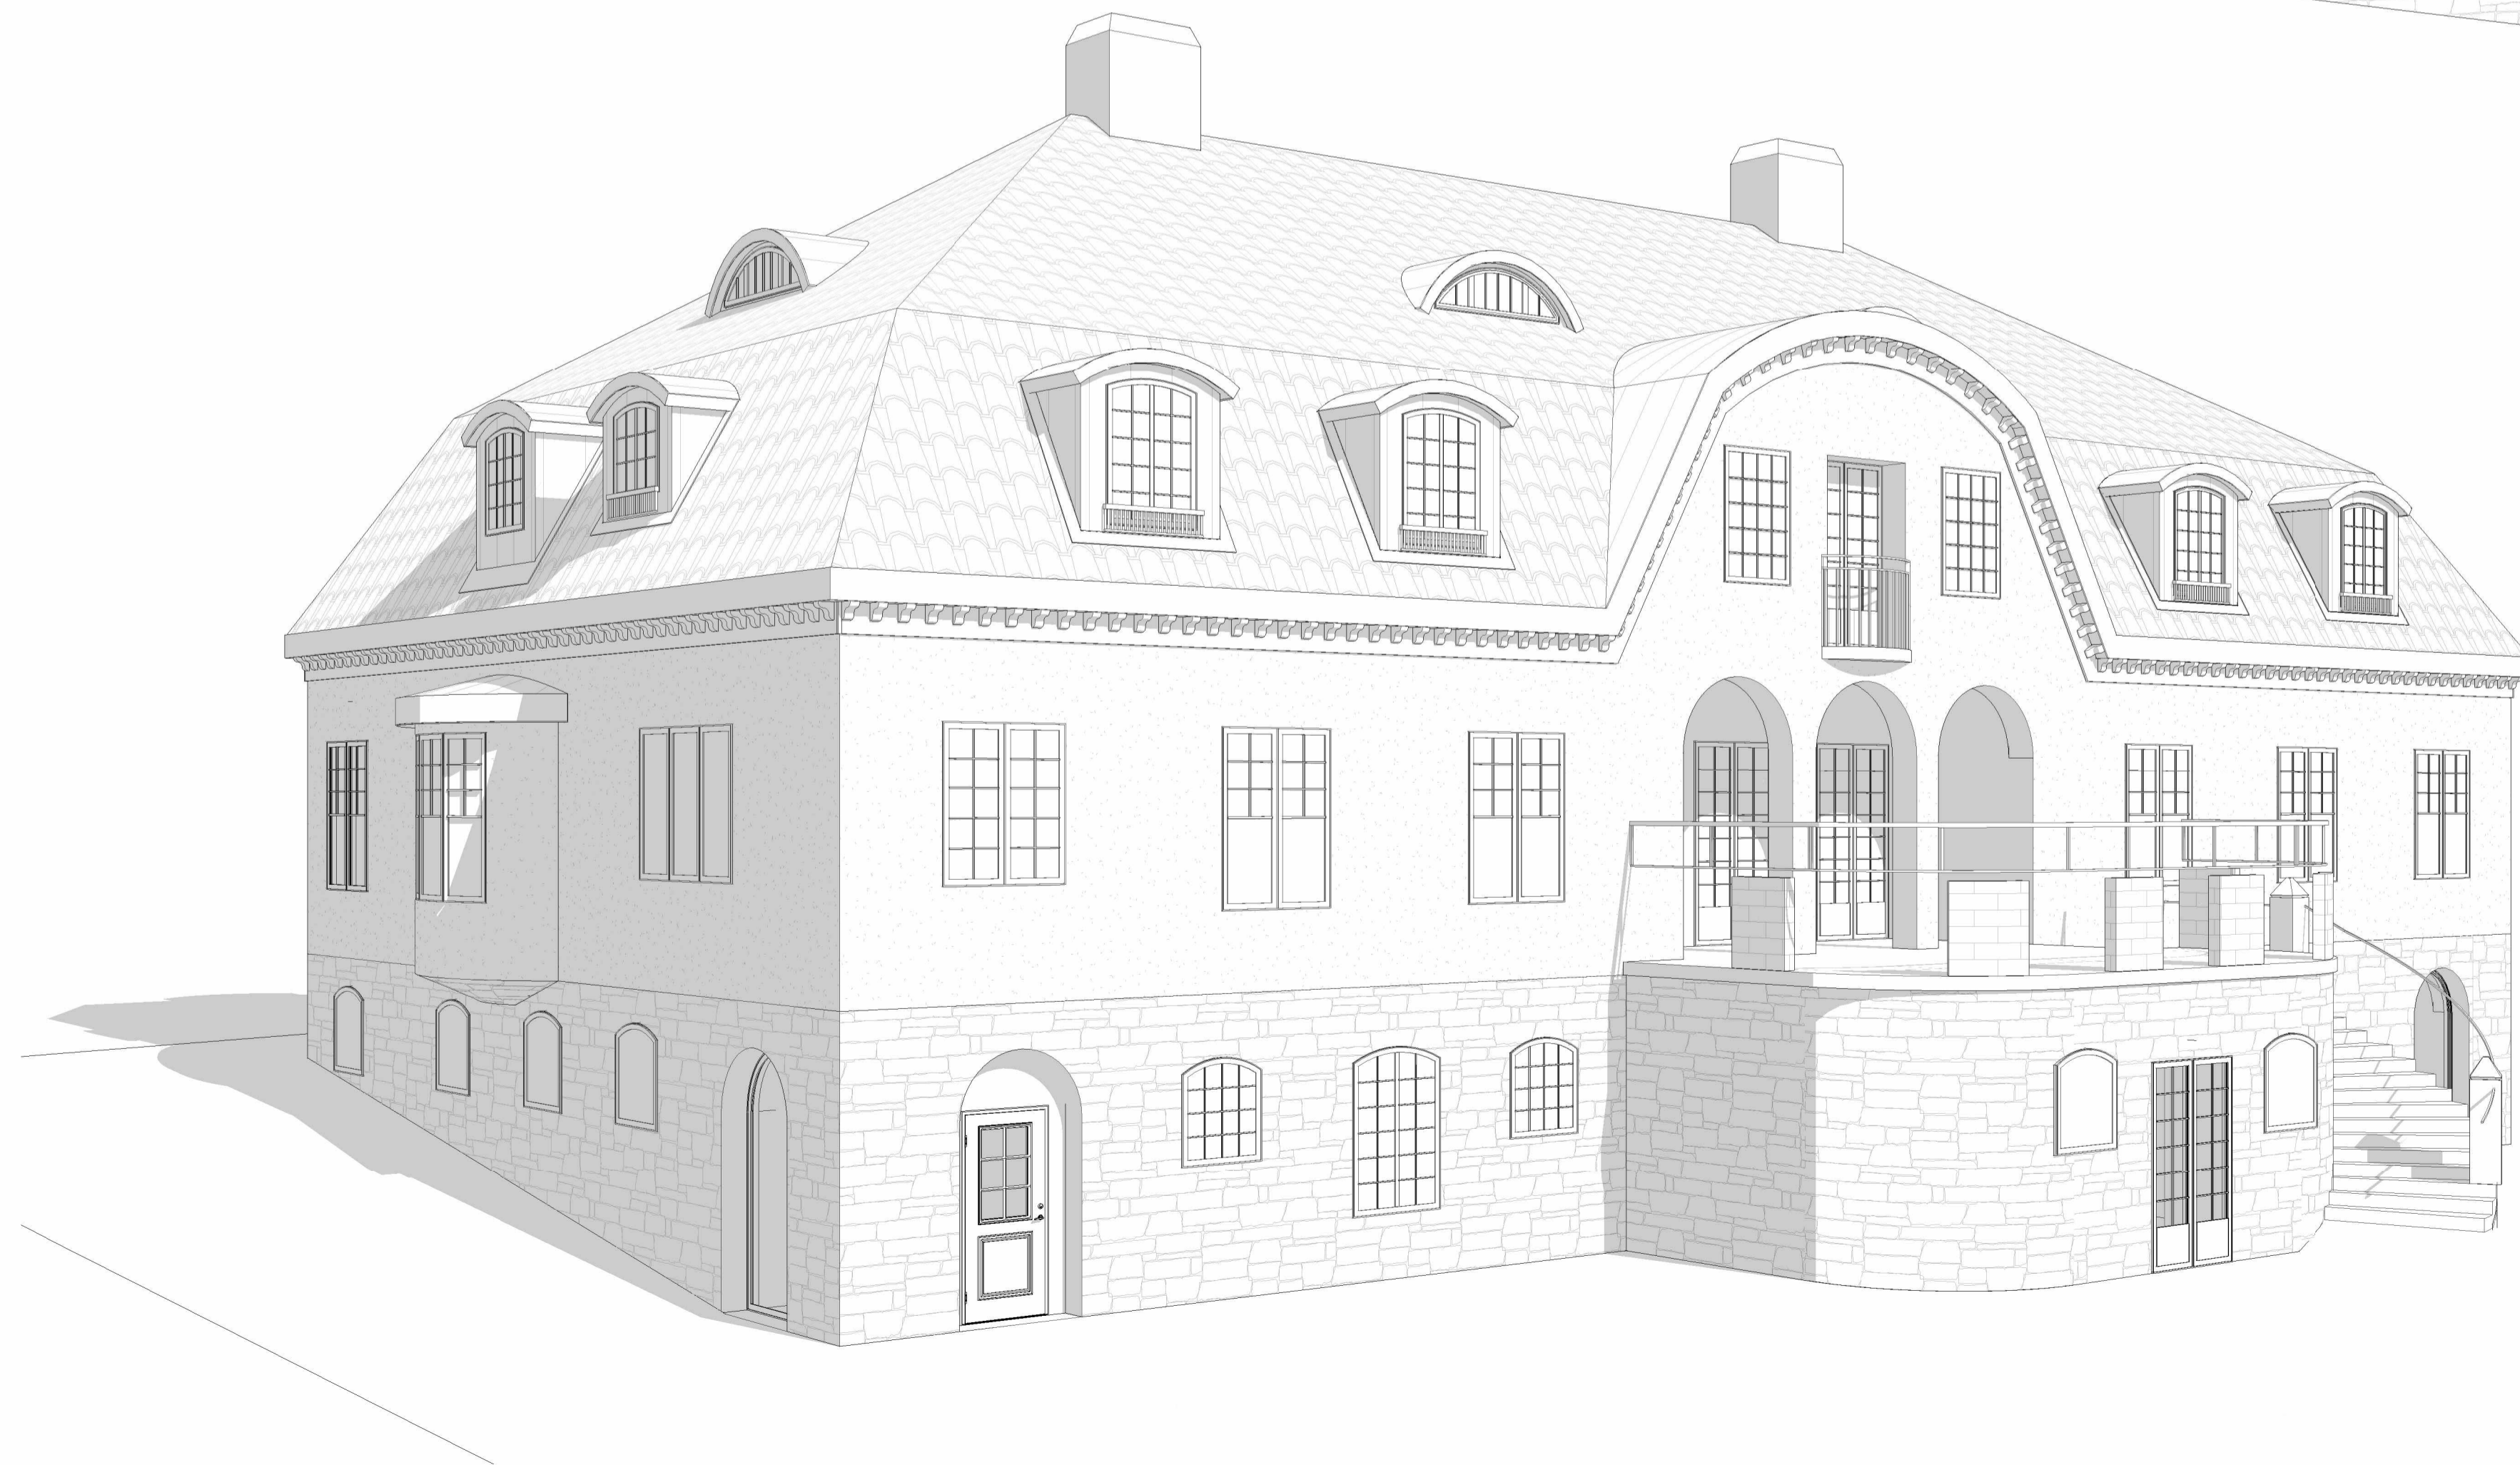






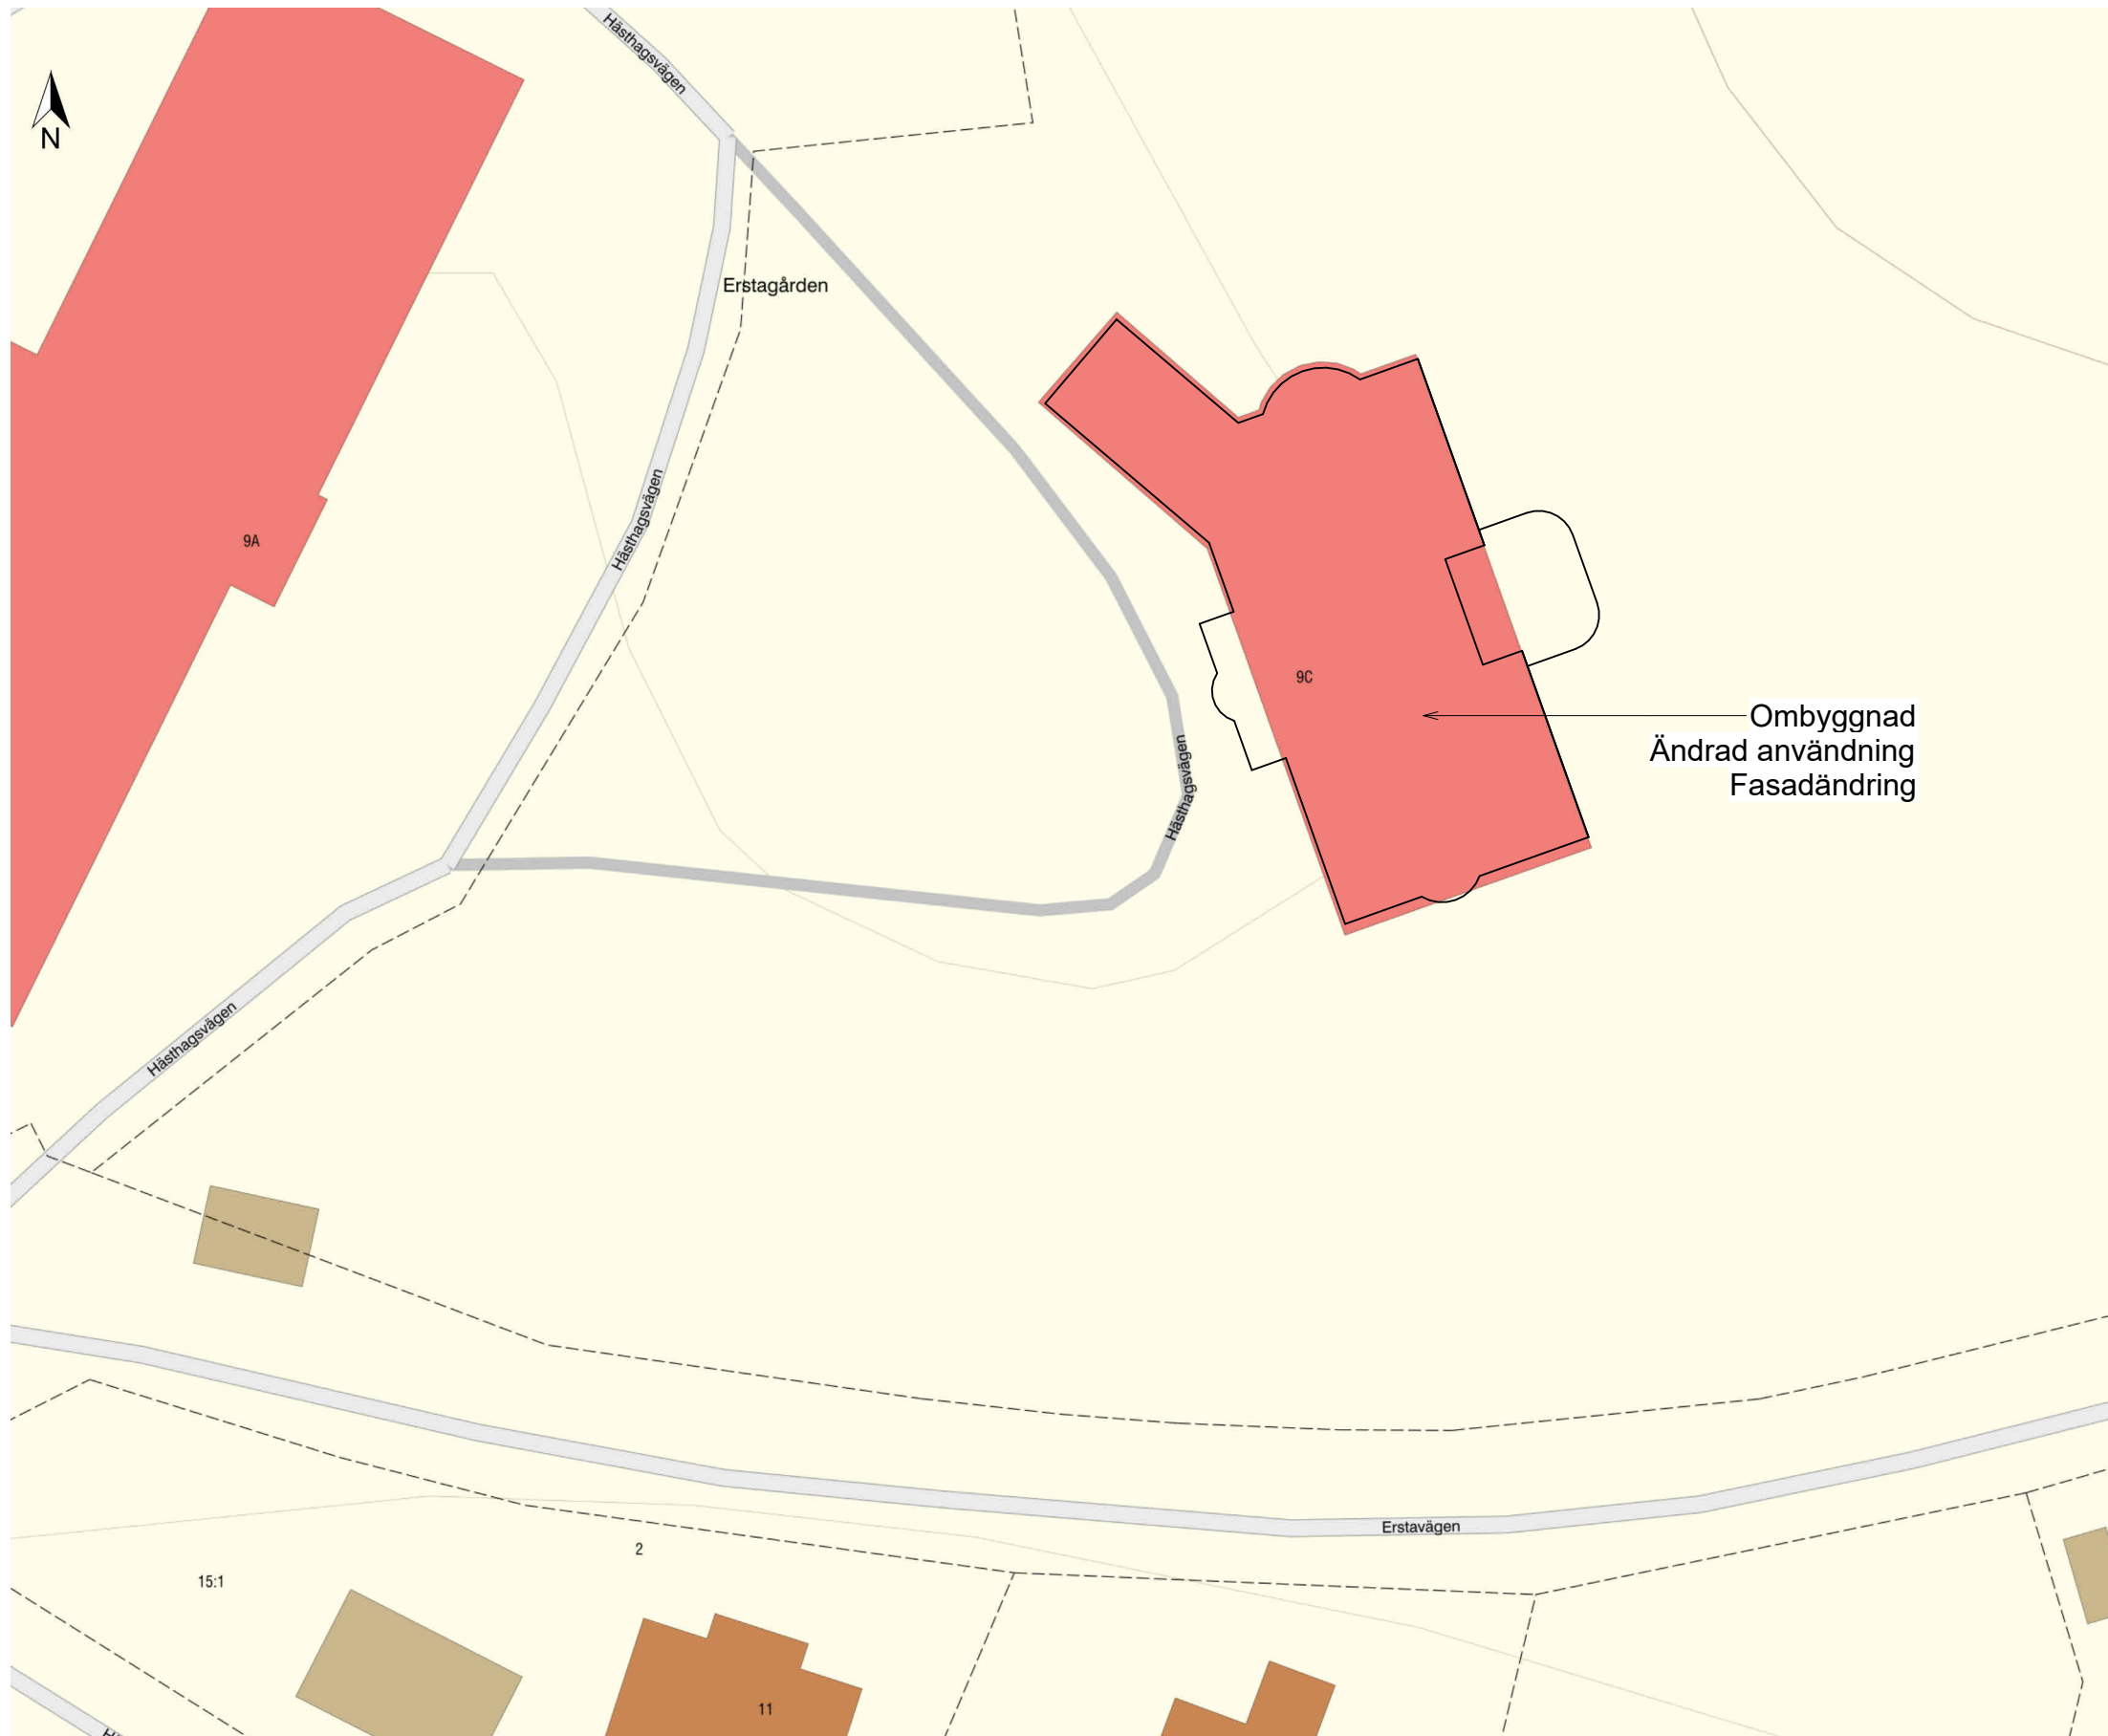


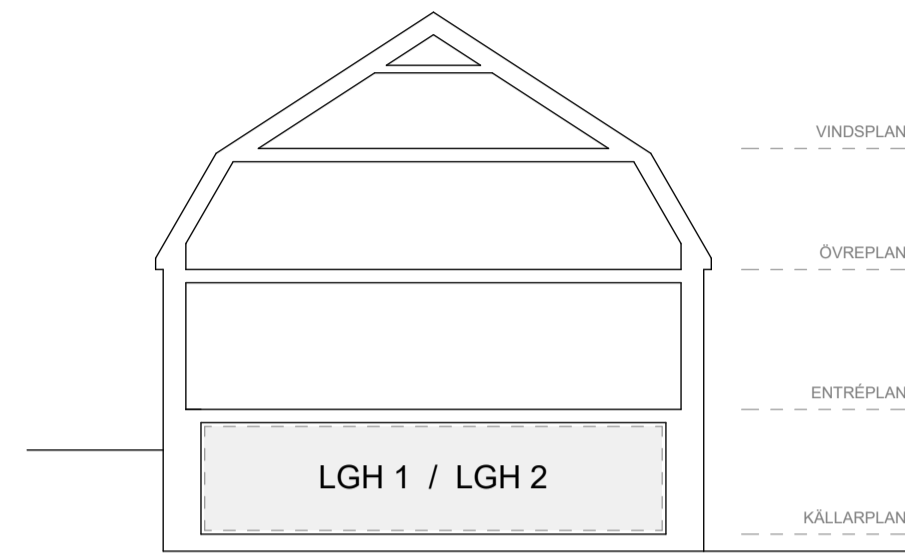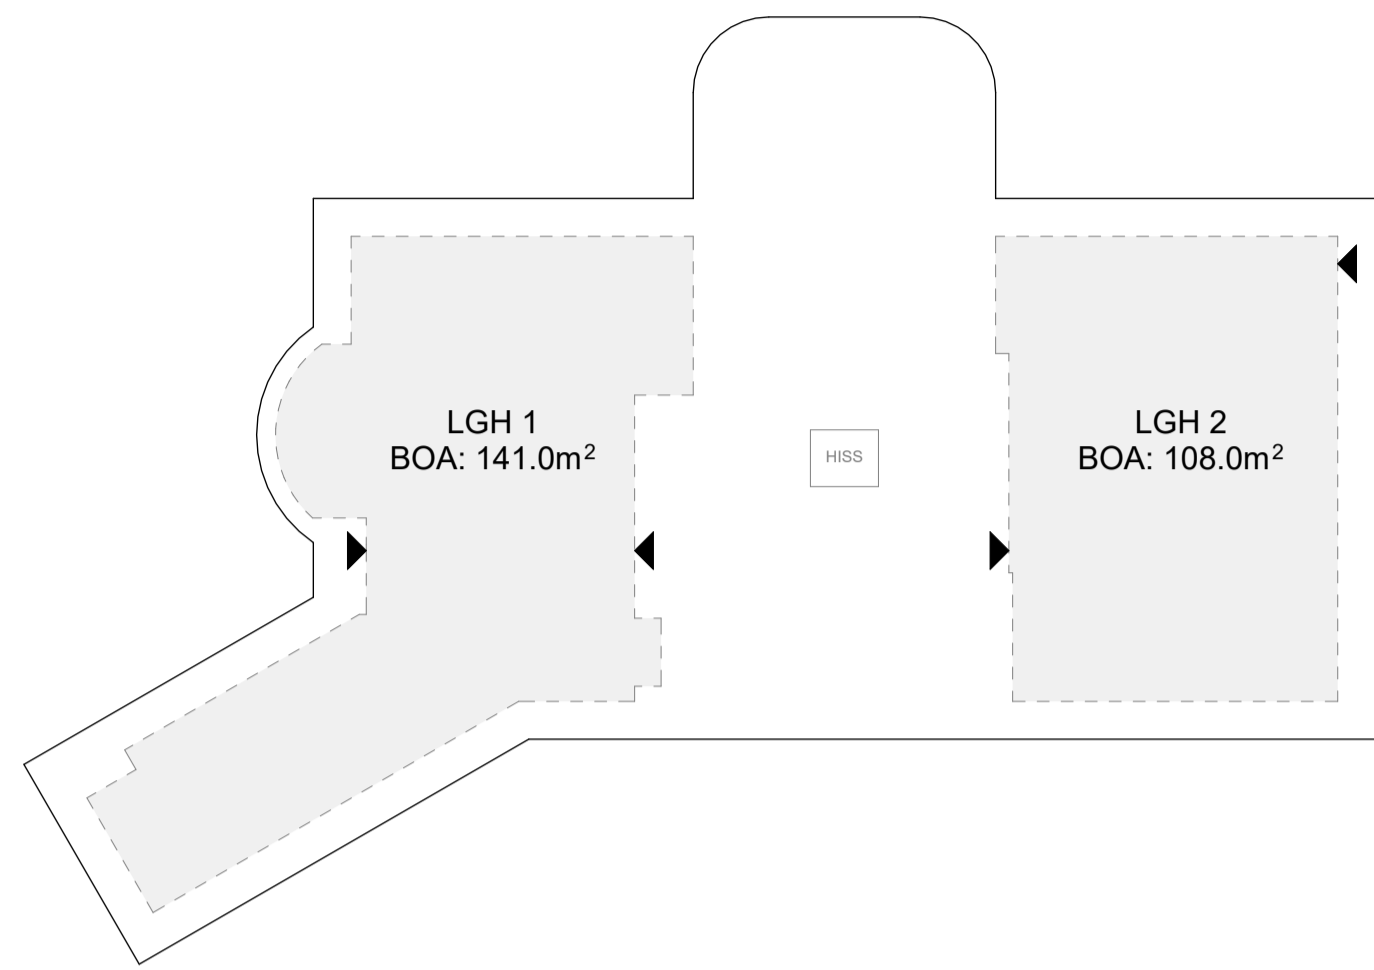

- BEF. VÄGG
- NY VÄGG
- DEMOLERA



BOA	
LGH 1:	141.0 m <sup>2</sup>
LGH 2:	108.0 m <sup>2</sup>
LGH 3:	81.0 m <sup>2</sup>
LGH 4:	57.0 m <sup>2</sup>
LGH 5:	97.0 m <sup>2</sup>
LGH 6:	76.0 m <sup>2</sup>
LGH 7:	81.0 m <sup>2</sup>
LGH 8:	62.0 m <sup>2</sup>
LGH 9:	66.0 m <sup>2</sup>
LGH 10:	84.0 + 70=154 m <sup>2</sup>
<b>TOTAL</b>	<b>923.0 m<sup>2</sup></b>

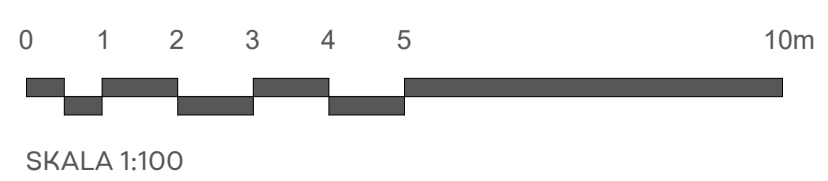
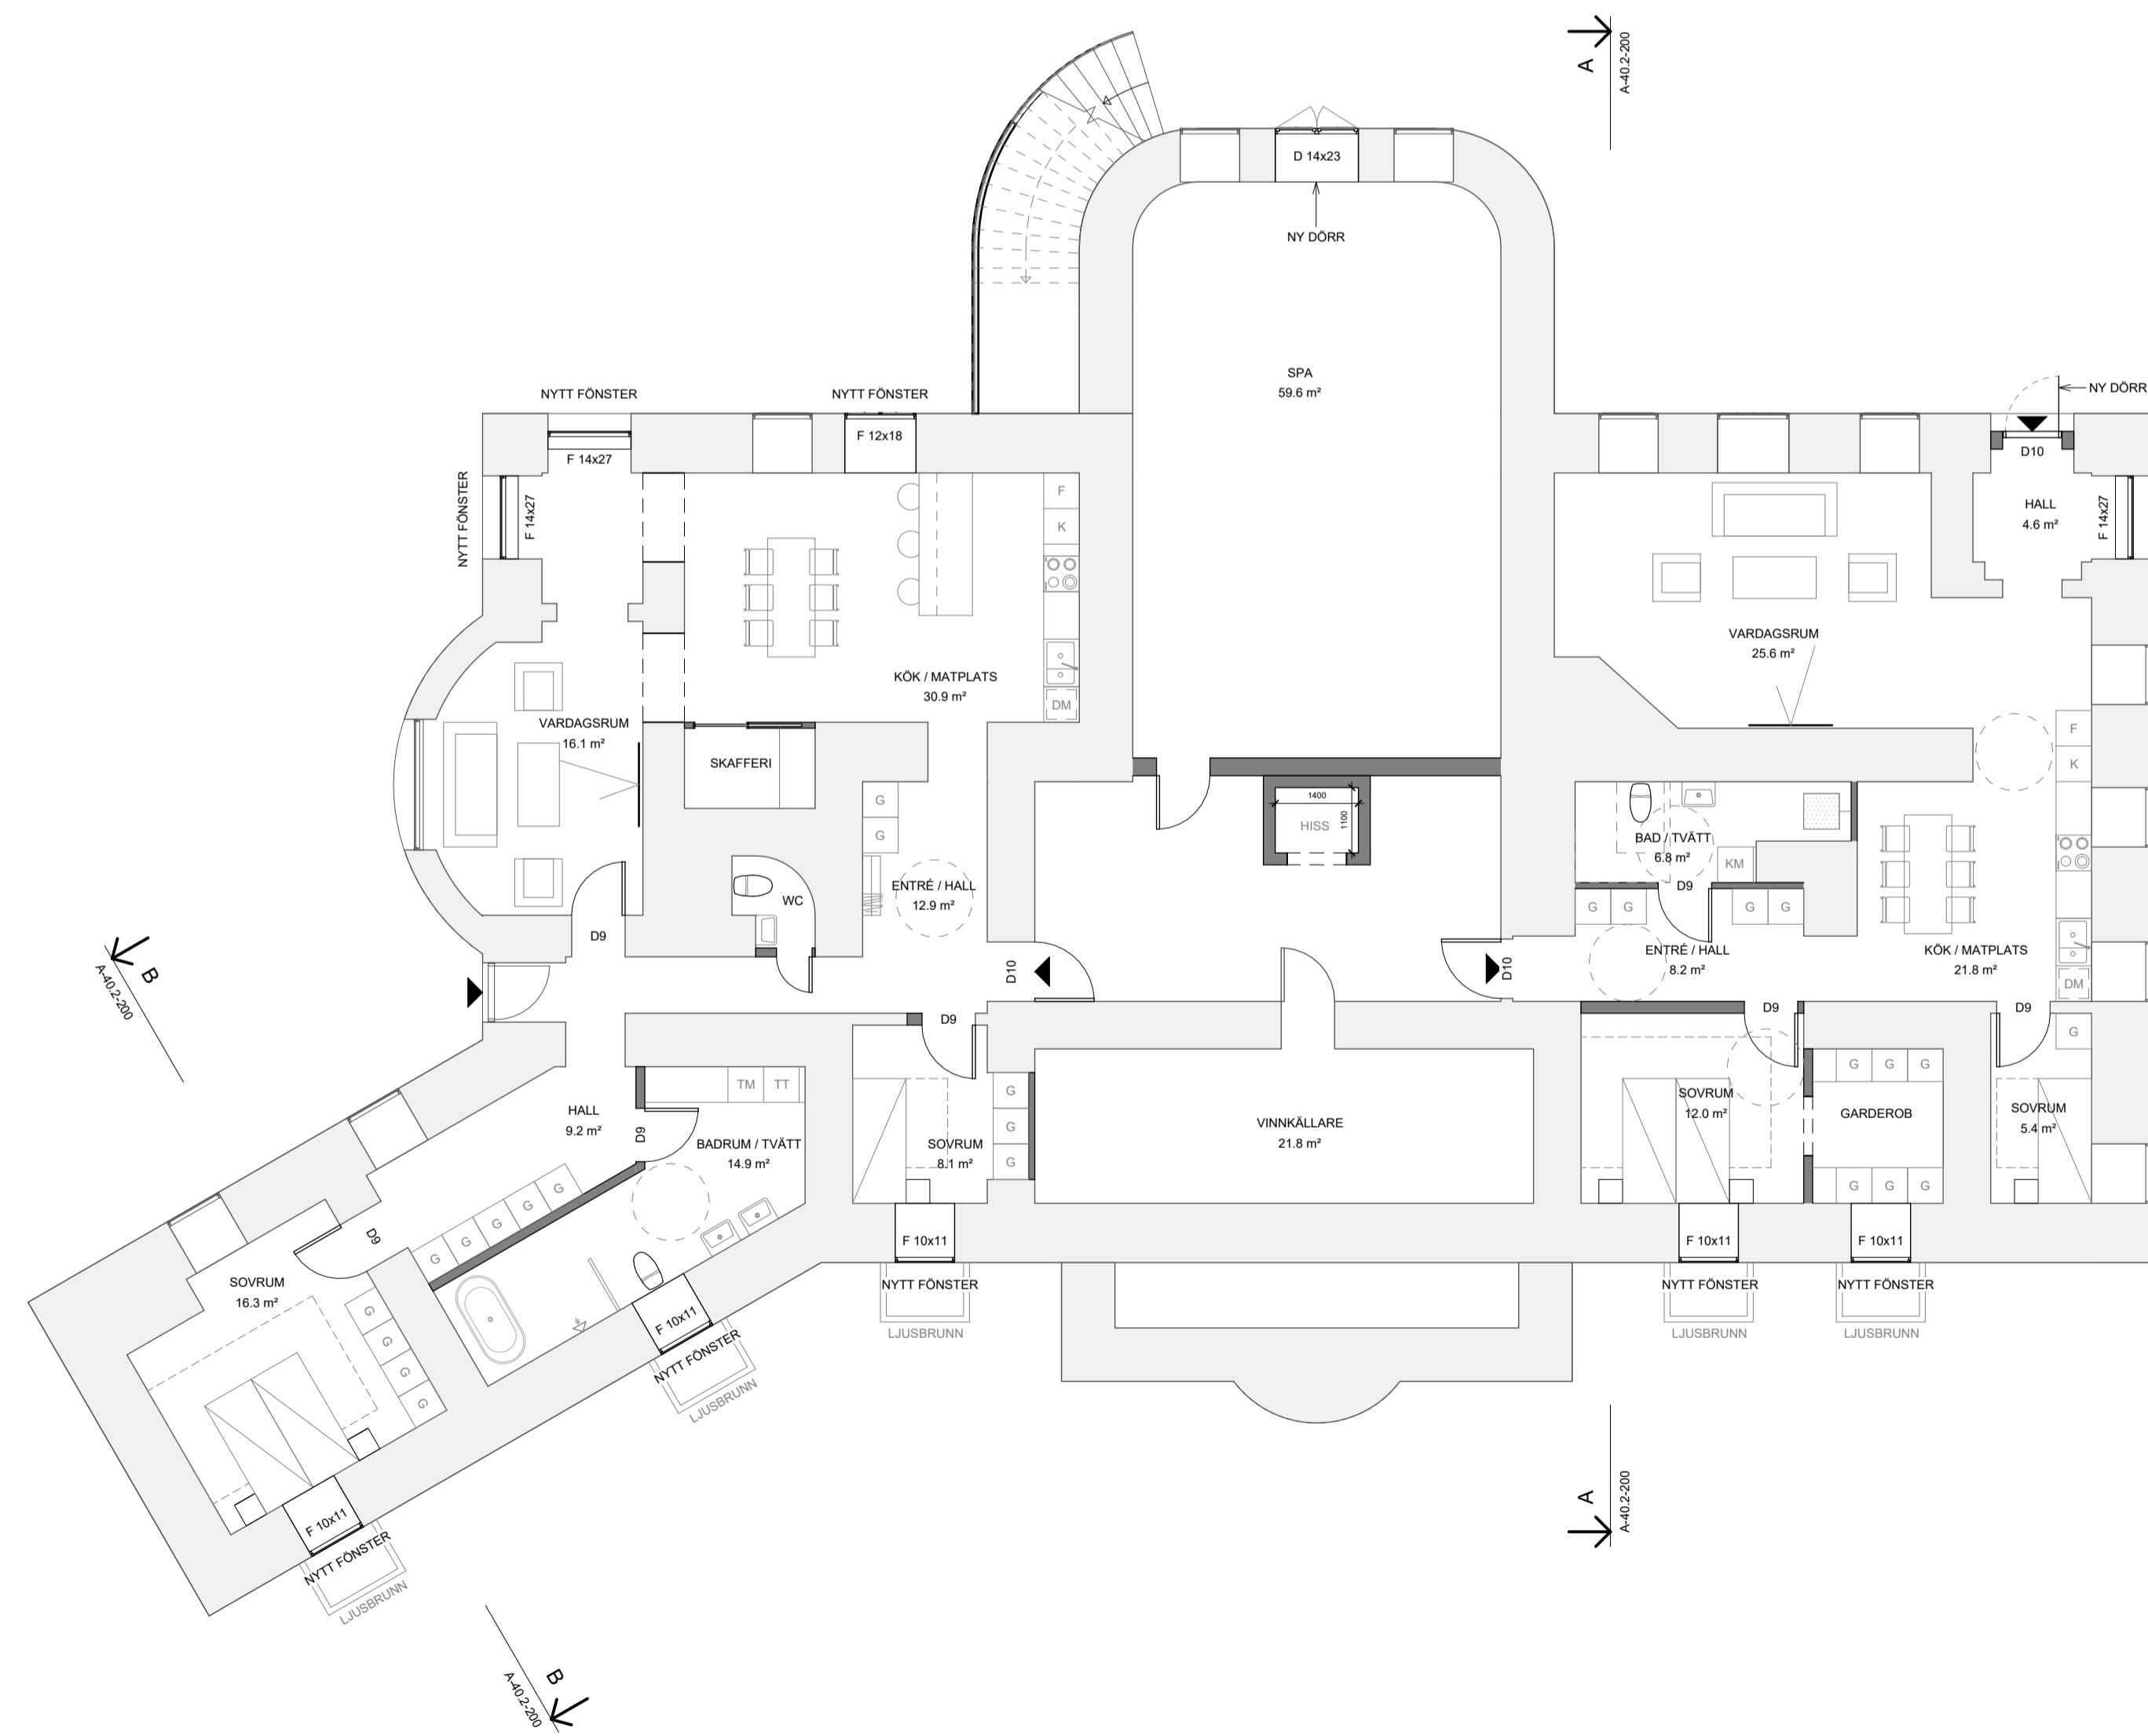


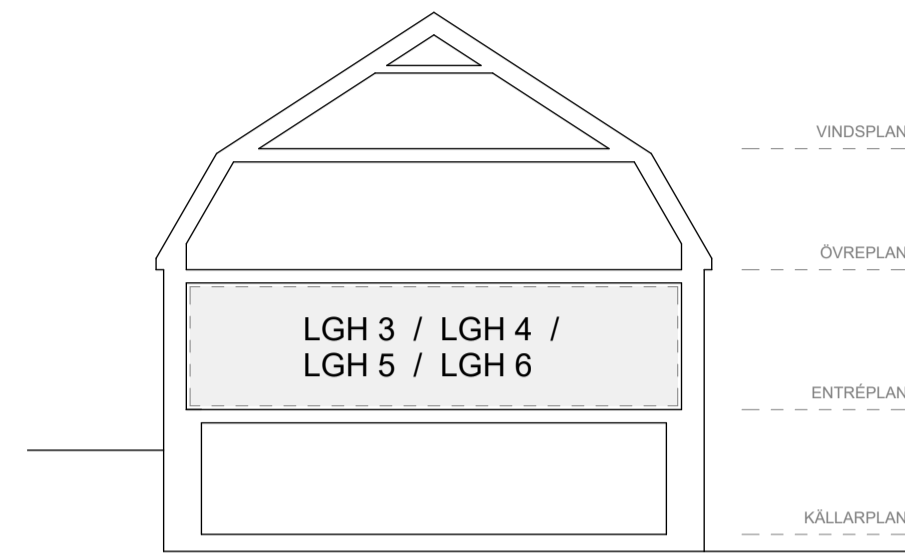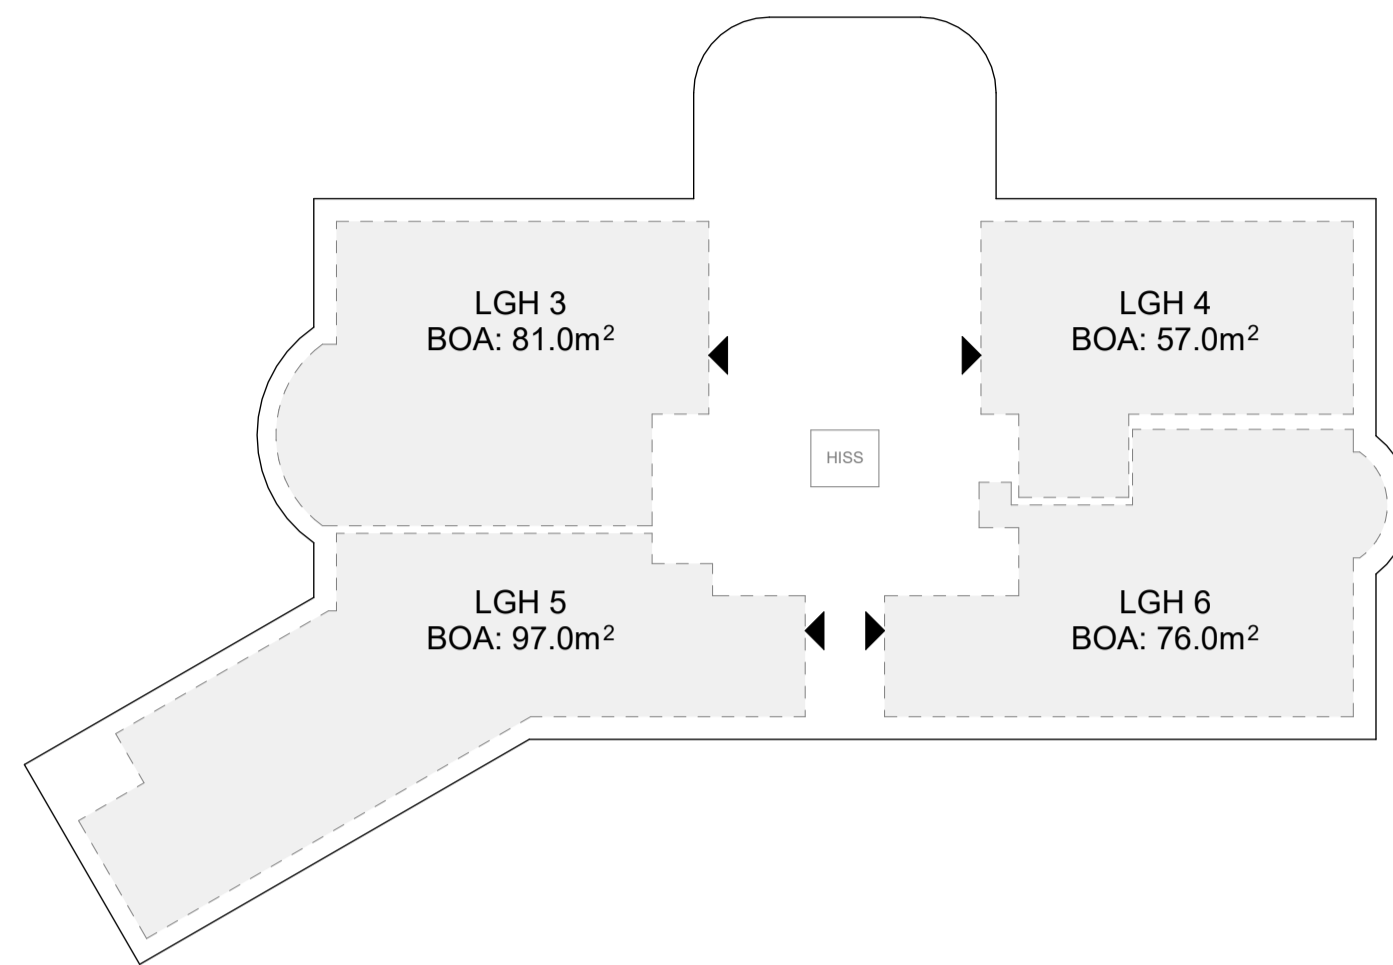

- BEF. VÄGG
- NY VÄGG
- DEMOLERA



BOA	
LGH 1:	141.0 m <sup>2</sup>
LGH 2:	108.0 m <sup>2</sup>
LGH 3:	81.0 m <sup>2</sup>
LGH 4:	57.0 m <sup>2</sup>
LGH 5:	97.0 m <sup>2</sup>
LGH 6:	76.0 m <sup>2</sup>
LGH 7:	81.0 m <sup>2</sup>
LGH 8:	62.0 m <sup>2</sup>
LGH 9:	66.0 m <sup>2</sup>
LGH 10:	84.0 + 70=154 m <sup>2</sup>
<b>TOTAL</b>	<b>923.0 m<sup>2</sup></b>

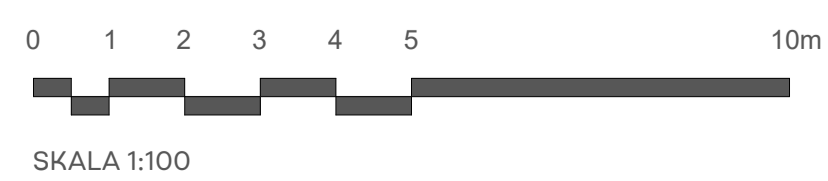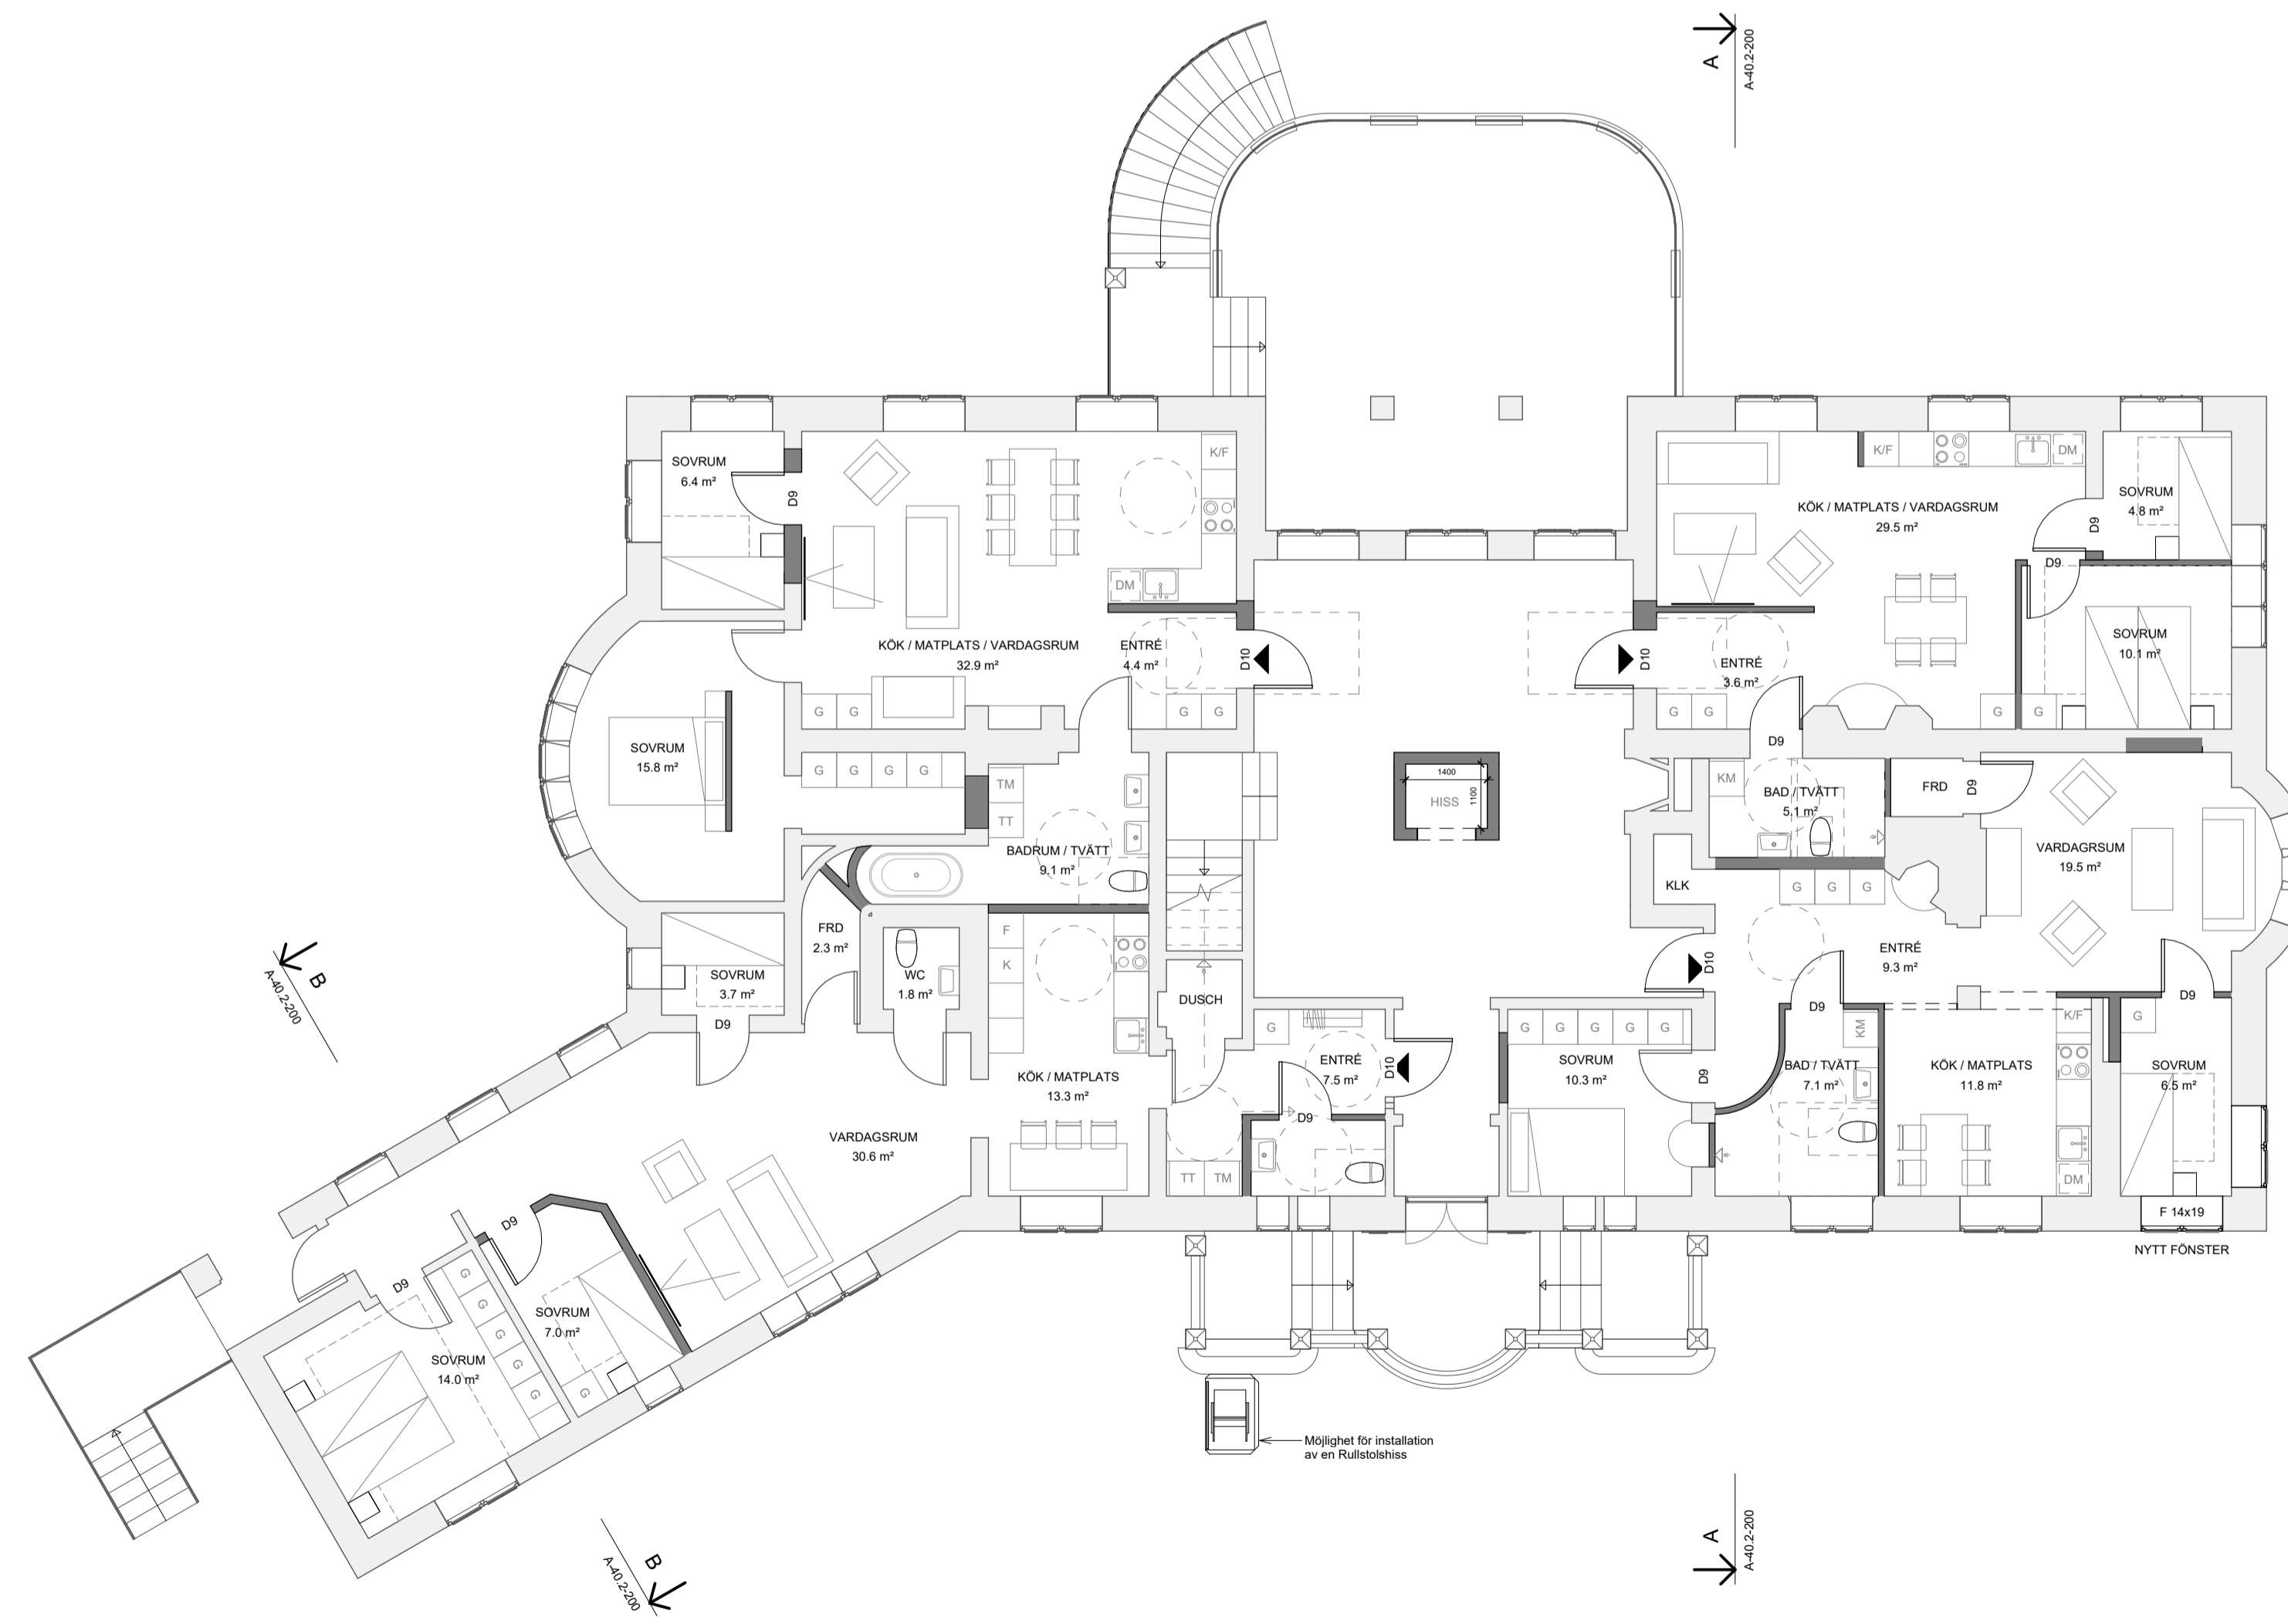

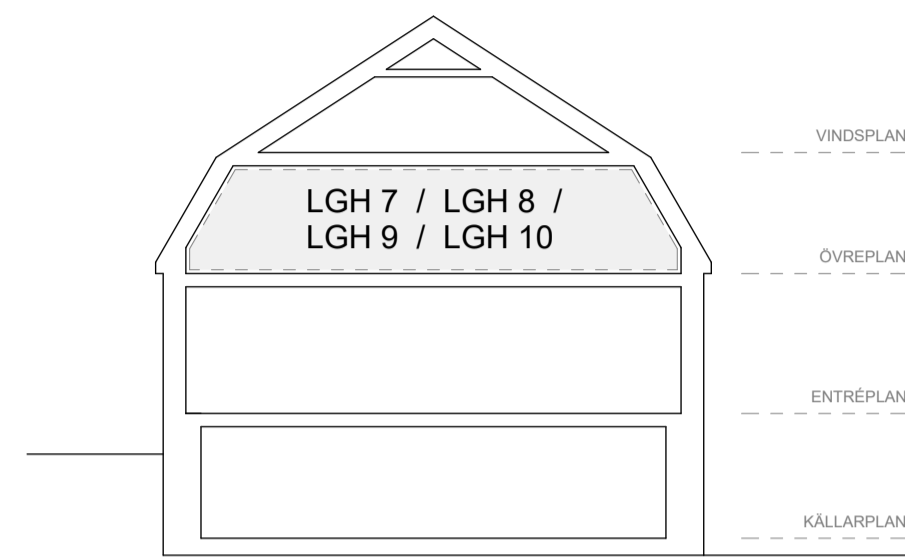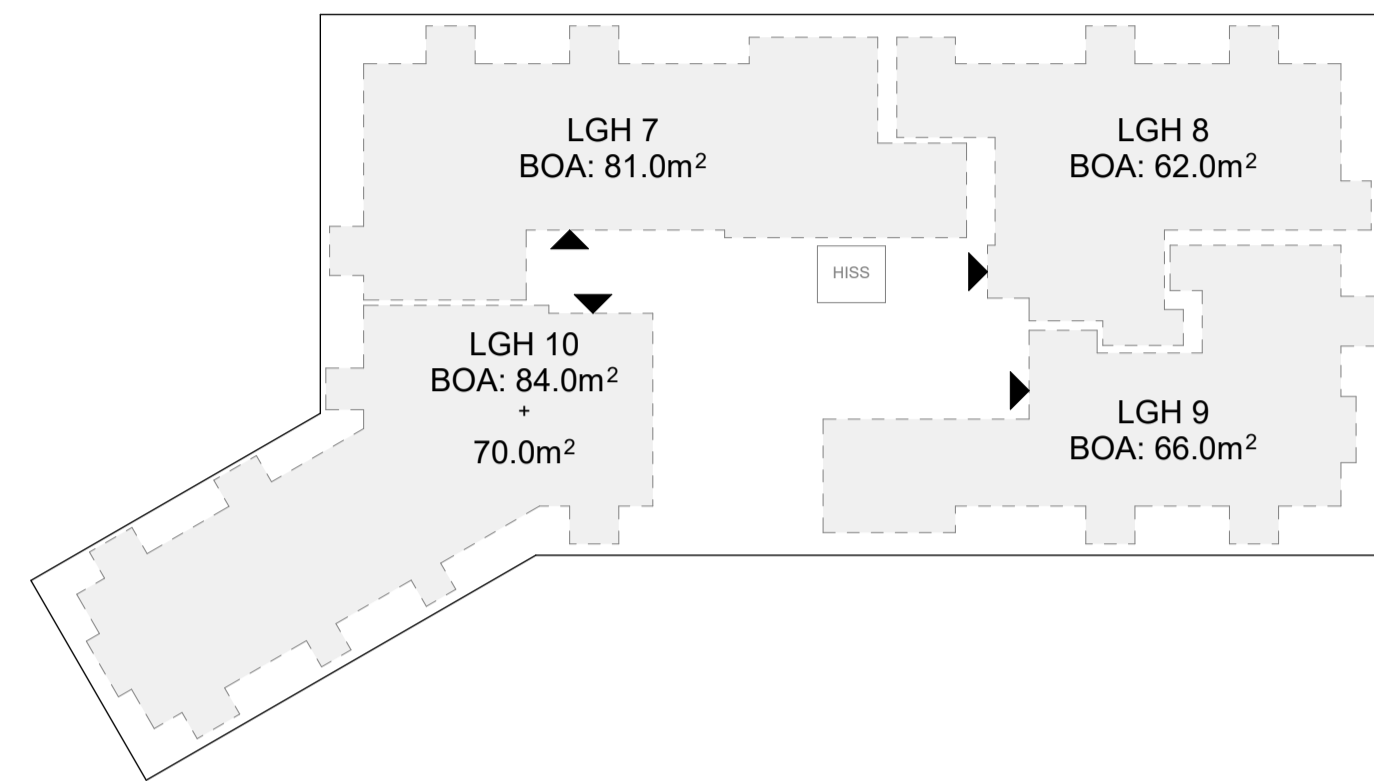




- BEF. VÄGG
- NY VÄGG
- DEMOLERA


BOA	
LGH 1:	141.0 m <sup>2</sup>
LGH 2:	108.0 m <sup>2</sup>
LGH 3:	81.0 m <sup>2</sup>
LGH 4:	57.0 m <sup>2</sup>
LGH 5:	97.0 m <sup>2</sup>
LGH 6:	76.0 m <sup>2</sup>
LGH 7:	81.0 m <sup>2</sup>
LGH 8:	62.0 m <sup>2</sup>
LGH 9:	66.0 m <sup>2</sup>
LGH 10:	84.0 + 70=154 m <sup>2</sup>
<b>TOTAL</b>	<b>923.0 m<sup>2</sup></b>

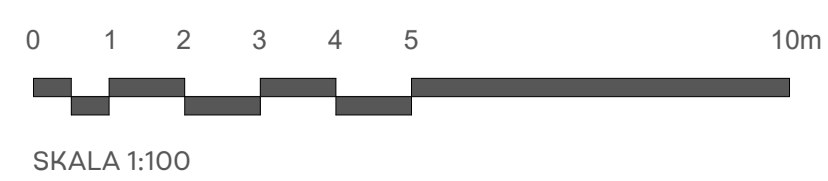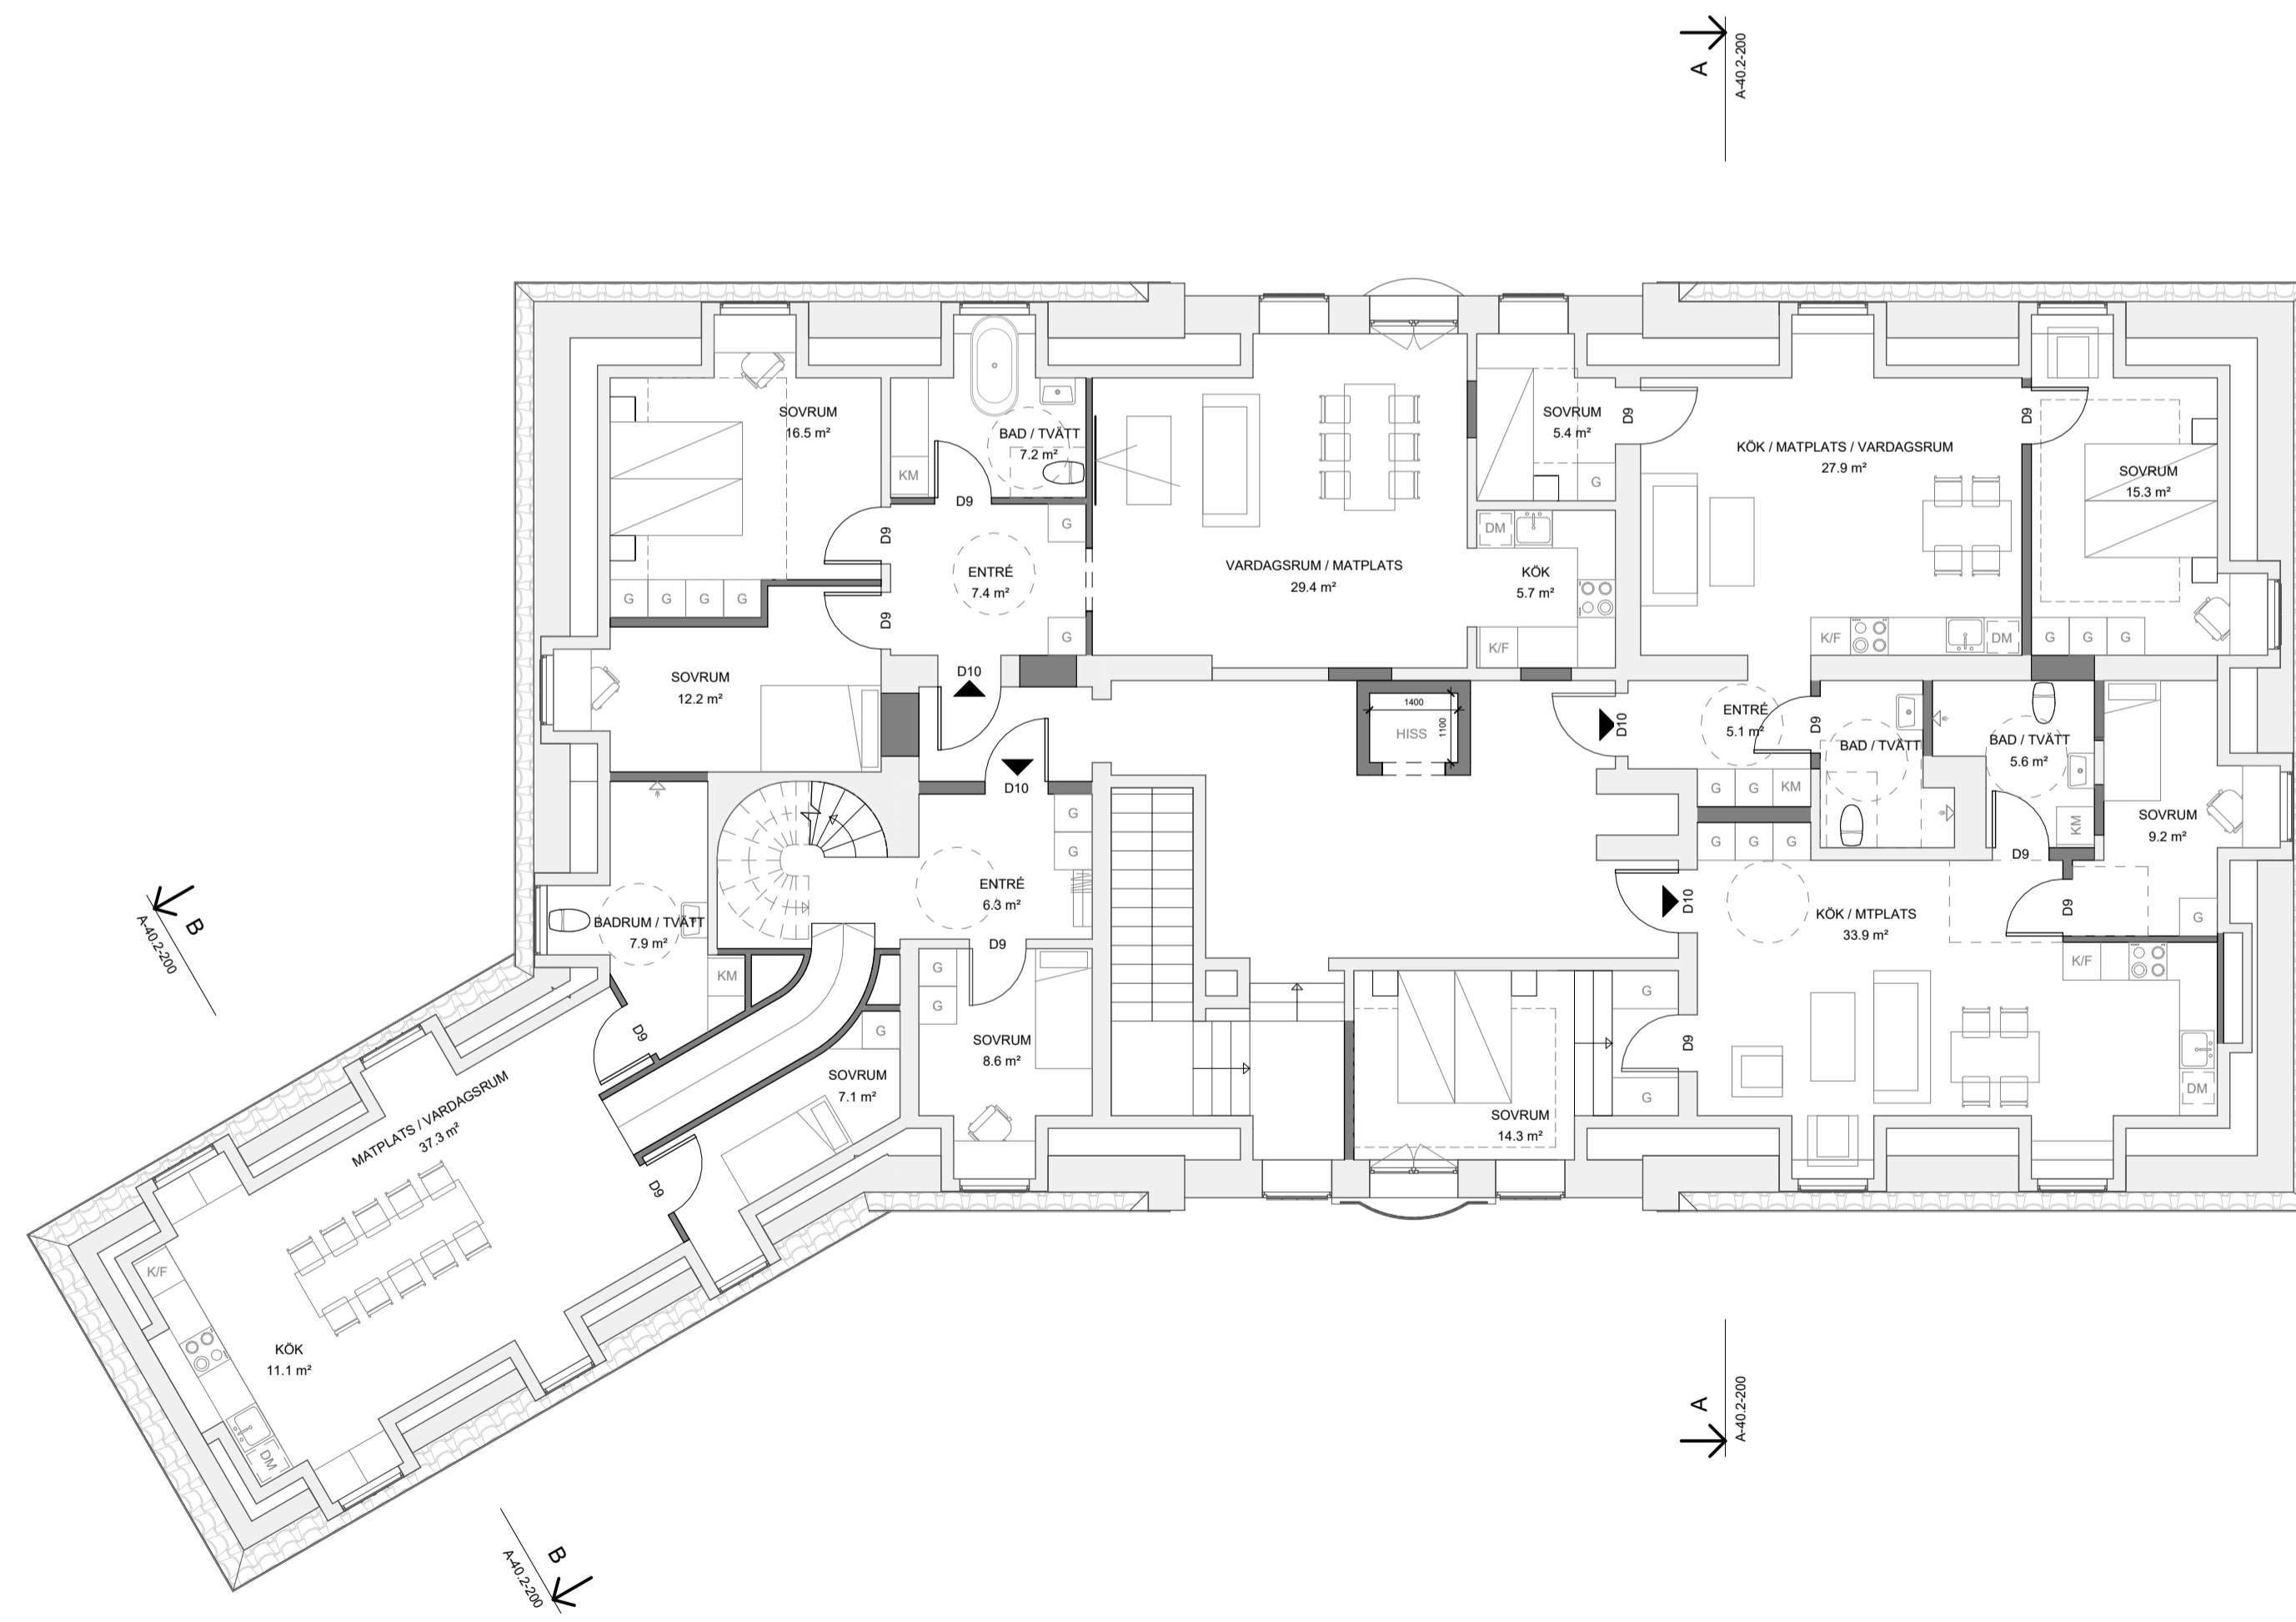

- BEF. VÄGG
- NY VÄGG
- DEMOLERA


BOA	
LGH 1:	141.0 m <sup>2</sup>
LGH 2:	108.0 m <sup>2</sup>
LGH 3:	81.0 m <sup>2</sup>
LGH 4:	57.0 m <sup>2</sup>
LGH 5:	97.0 m <sup>2</sup>
LGH 6:	76.0 m <sup>2</sup>
LGH 7:	81.0 m <sup>2</sup>
LGH 8:	62.0 m <sup>2</sup>
LGH 9:	66.0 m <sup>2</sup>
LGH 10:	84.0 + 70=154 m <sup>2</sup>
<b>TOTAL</b>	<b>923.0 m<sup>2</sup></b>

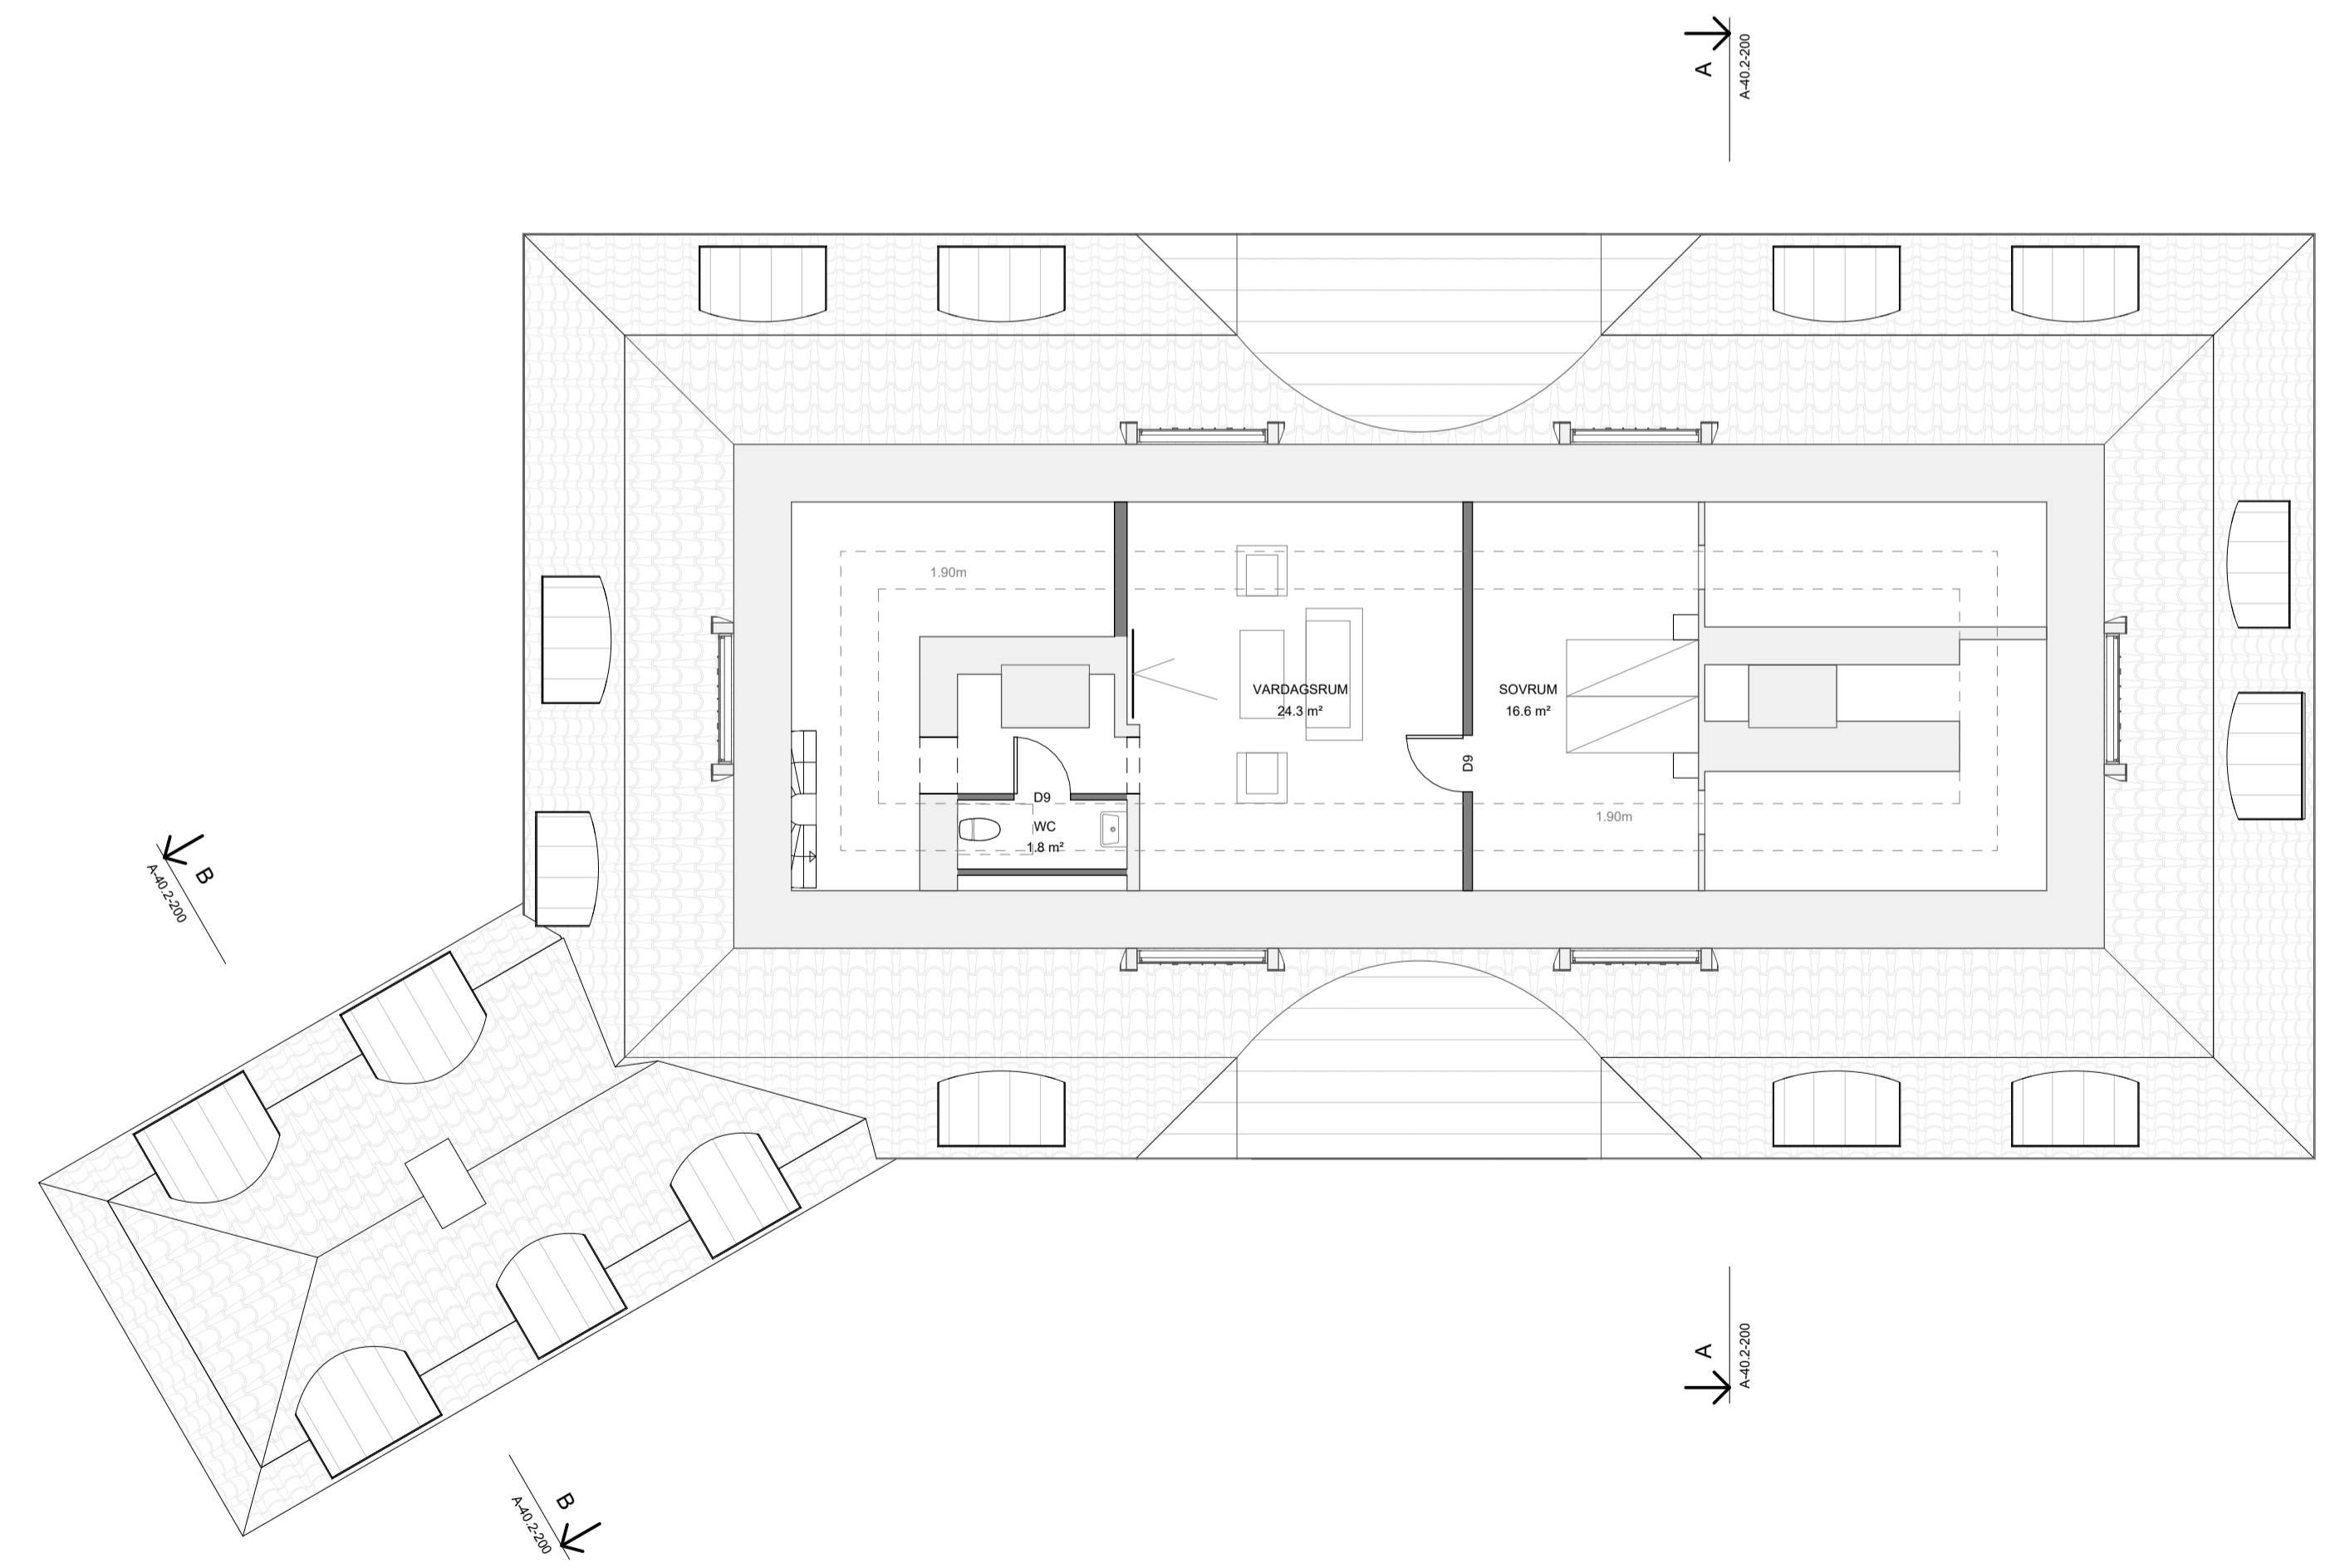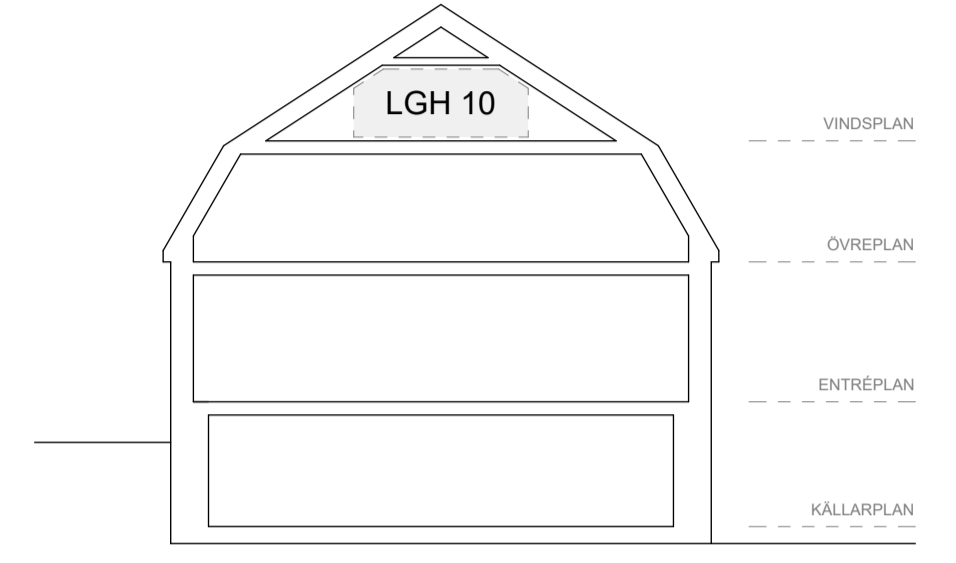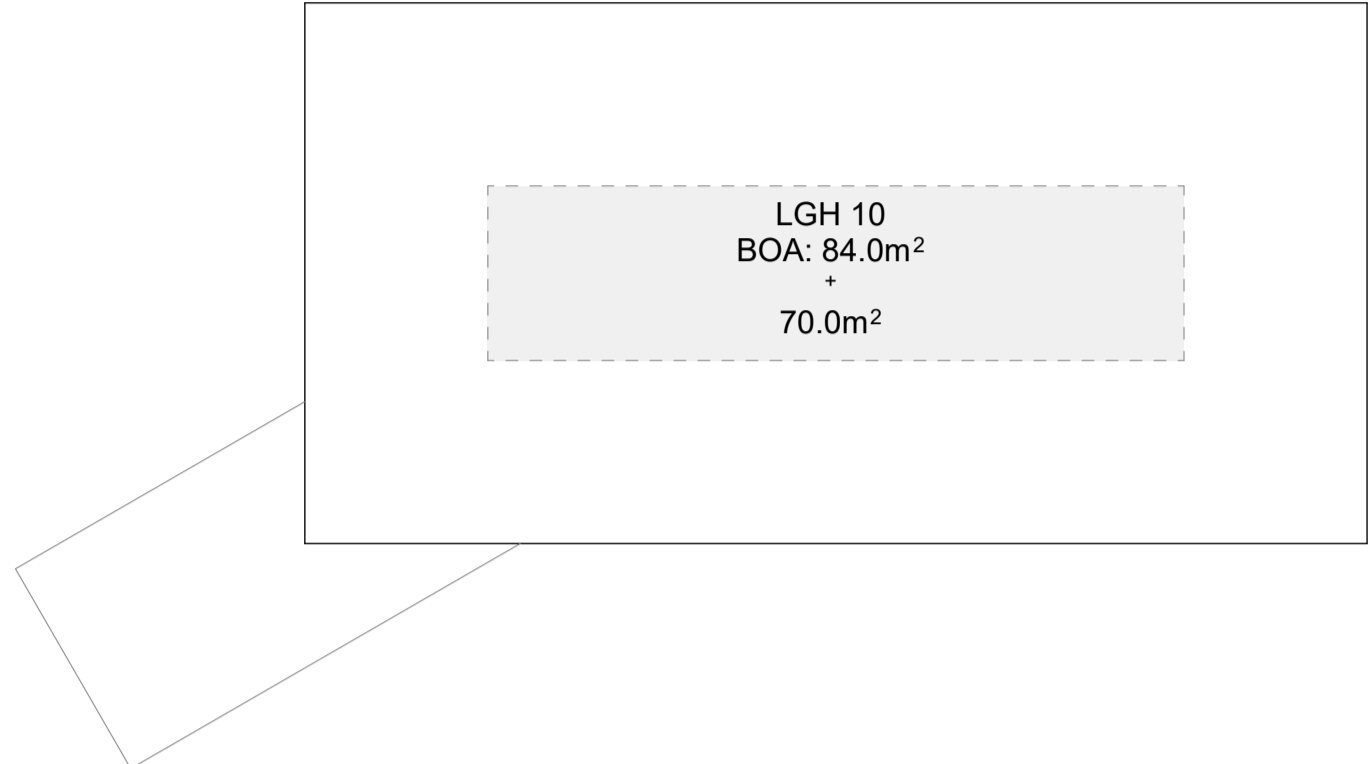

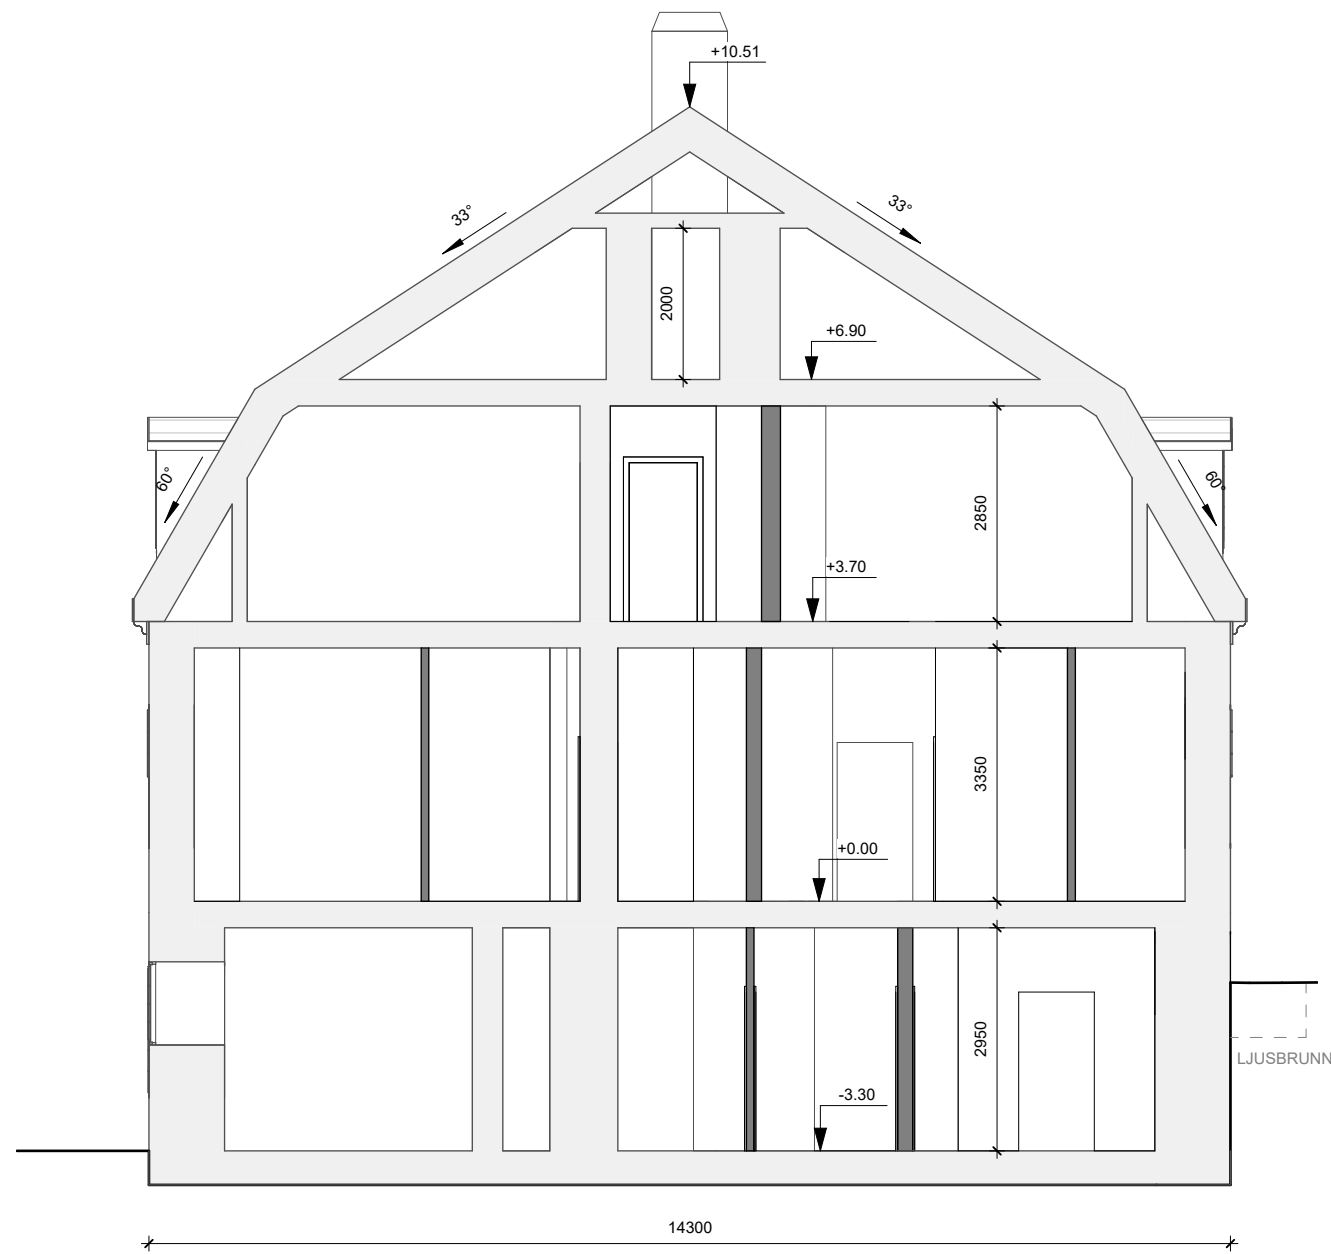

**SEKTION A-A**

1 : 100

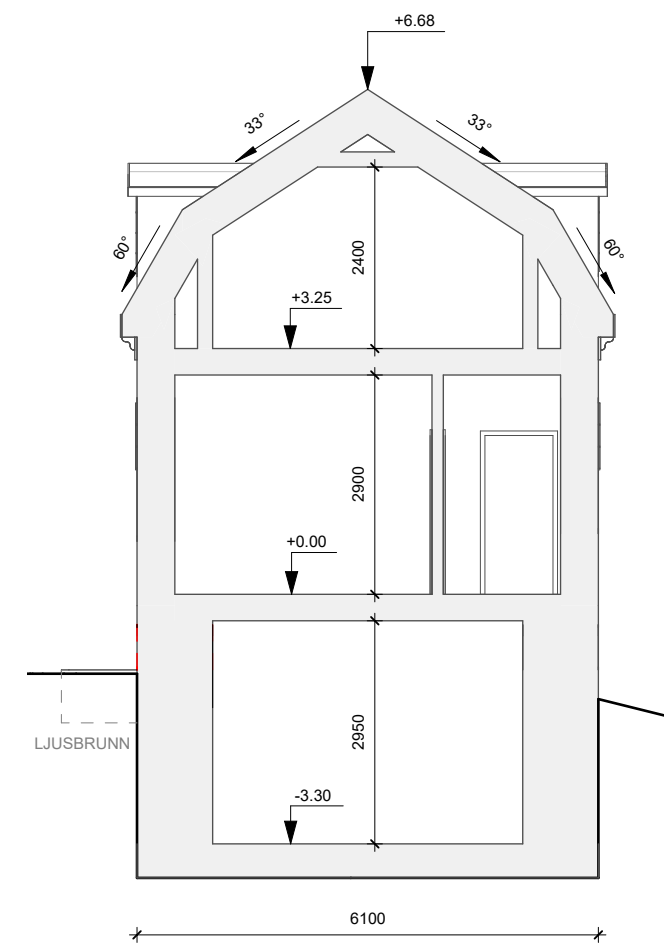

**SEKTION B-B**

1 : 100

0 1 2 3 4 5 10m



SKALA 1:100



BygglövsExperterna



**ÖST**  
1 : 100



**NORR**  
1 : 100



**NORDÖST**  
1 : 100



SKALA 1:50



**VÄST**  
1 : 100



**NORDVÄST**  
1 : 100



**SÖDER**  
1 : 100



**SYDVÄST**  
1 : 100

